


IMPORTANT

- © This drawing is copyright and remains the property of this practice
- Do not scale this drawing
- All dimensions to be checked on site
- Positions of existing services to be confirmed prior to proceeding


REVISION STATUS

S Information issued for feasibility or scheme design
T Information issued for tender purposes only
C Information issued for Construction
NB: Only those drawings containing a C revision to be used for construction

NOTES

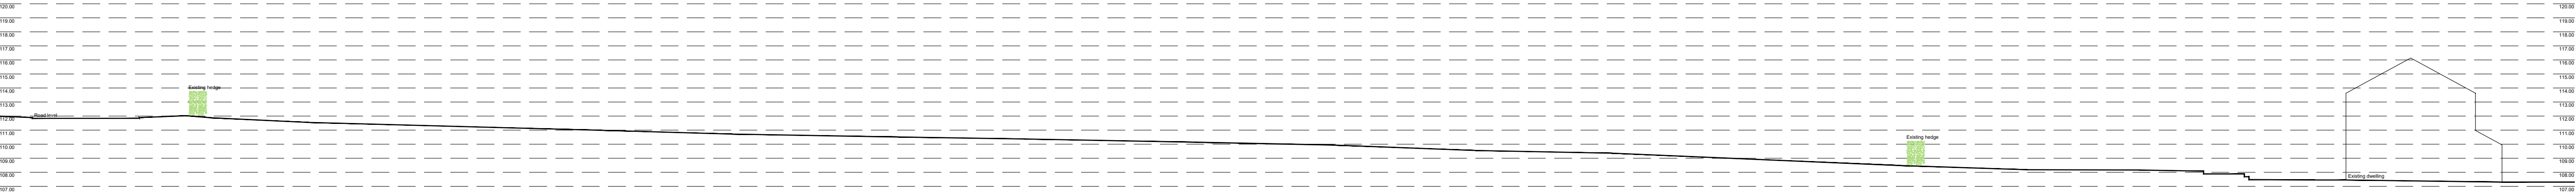

Existing Site Section A-A

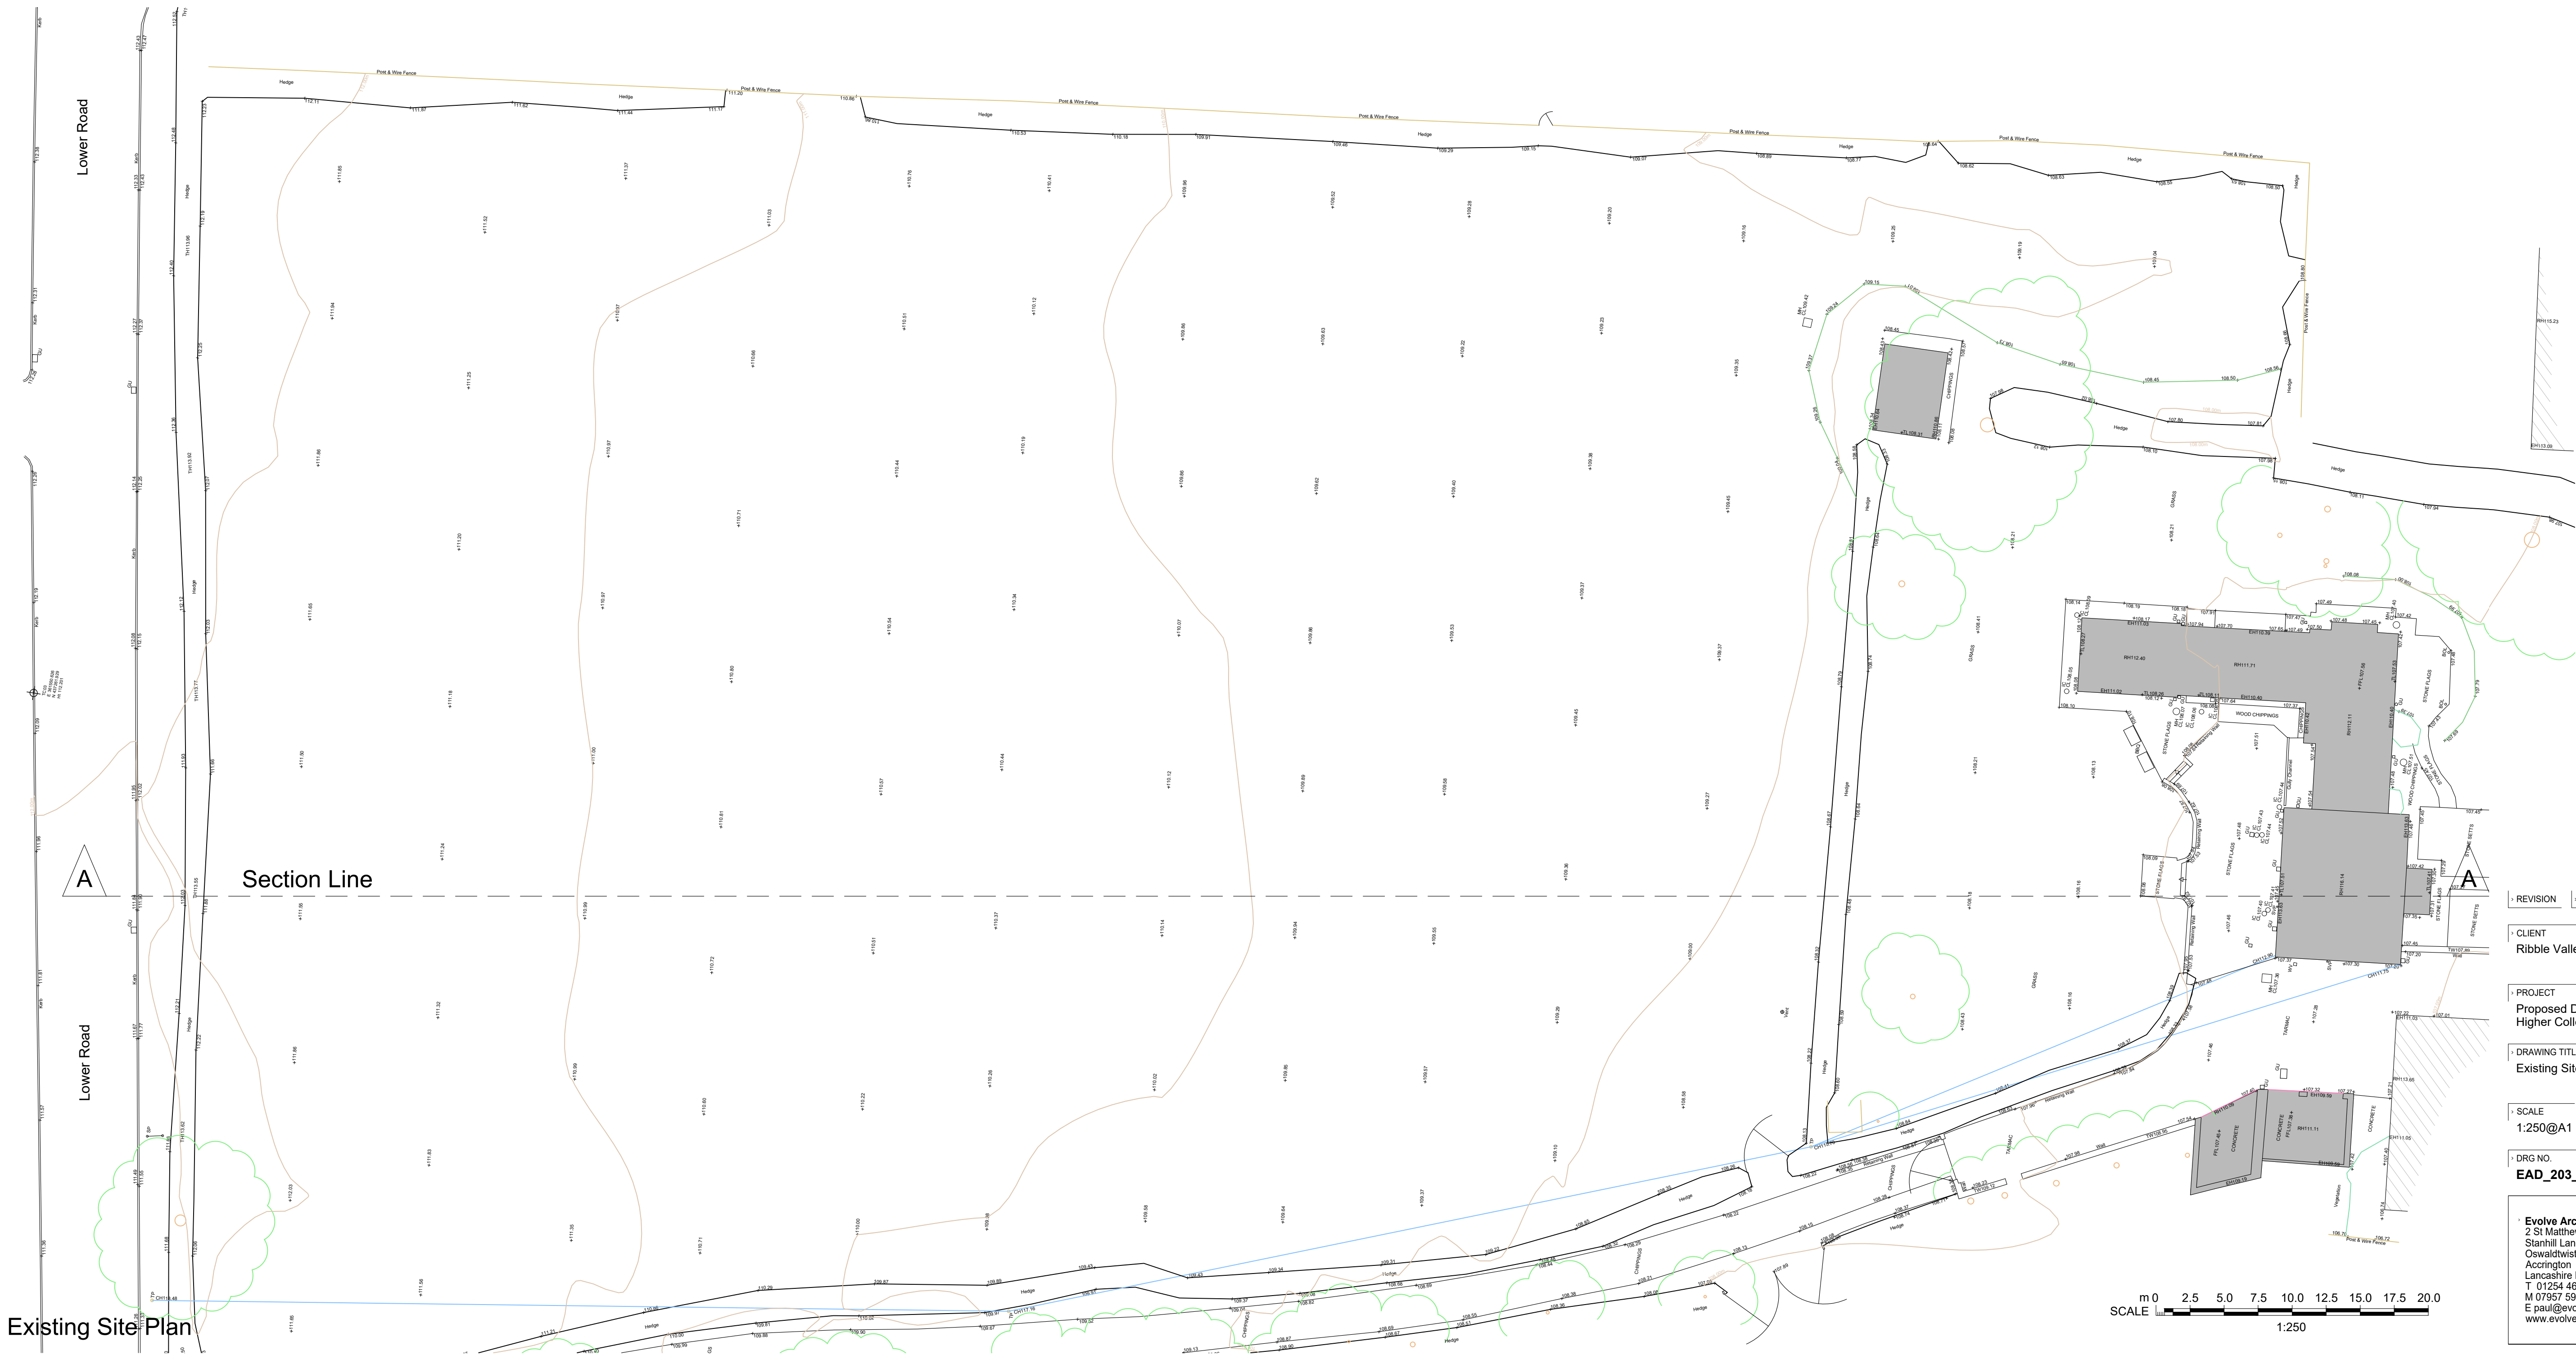

REVISION DATE DESCRIPTION

CLIENT
Ribble Valley Property Ltd

PROJECT
Proposed Development of Land at
Higher College Farm, Longridge, PR3 2YY

DRAWING TITLE
Existing Site Section

SCALE DATE DRAWN CHECKED
1:250@A1 Aug '23 PRH

DRG NO. REVISION
EAD_203_07

Evolve Architectural Design Ltd
2 St Matthews School House
Stannill Lane
Oswaldtwistle
Accrington
Lancashire BB5 4PZ
T 01254 469702
M 07957 592102
E paul@evolvead.co.uk
www.evolvead.co.uk

