




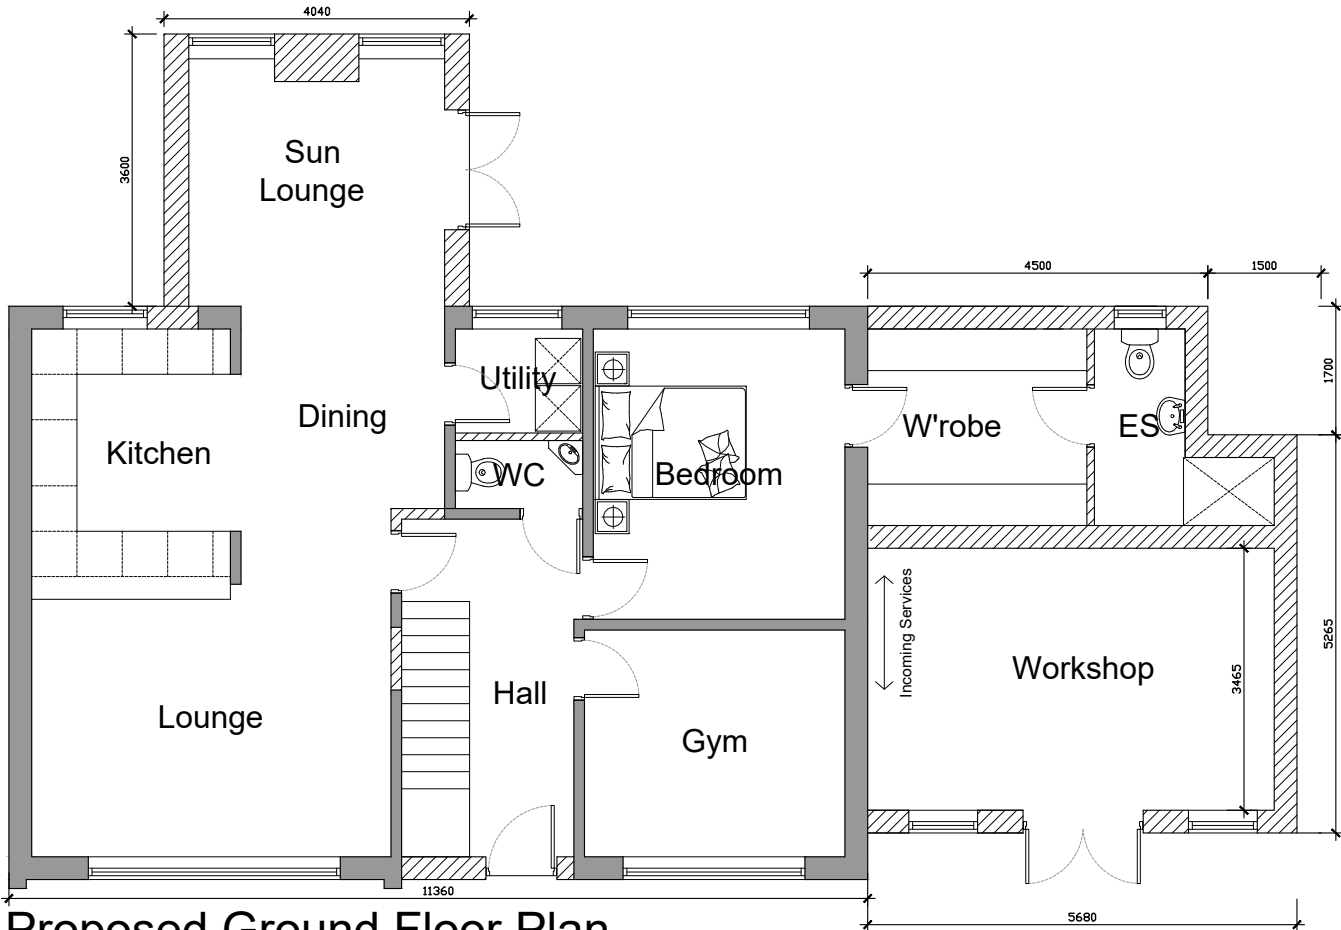


Proposed Ground Floor Plan

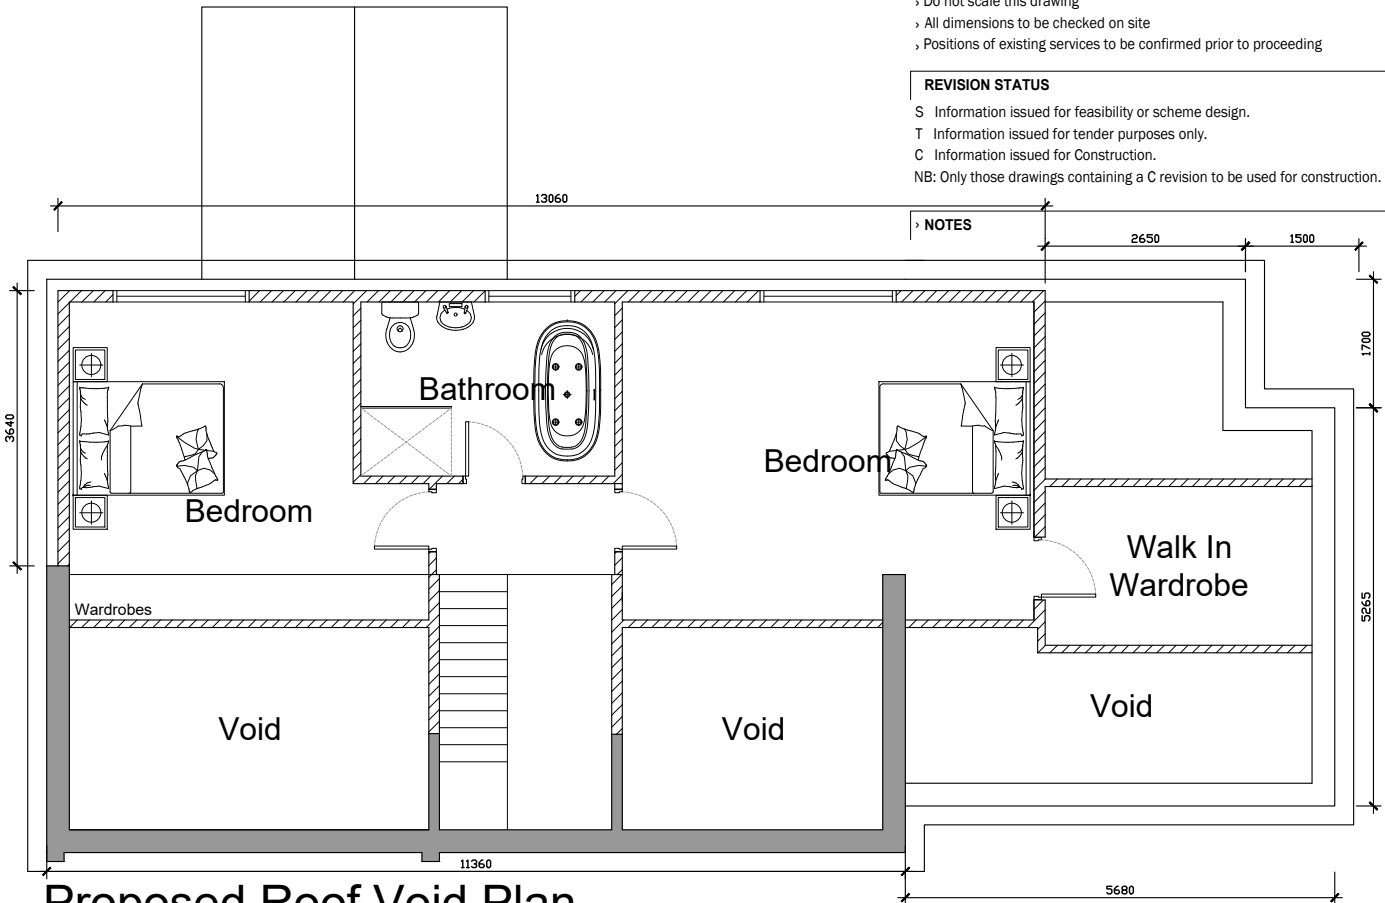


Proposed Roof Void Plan

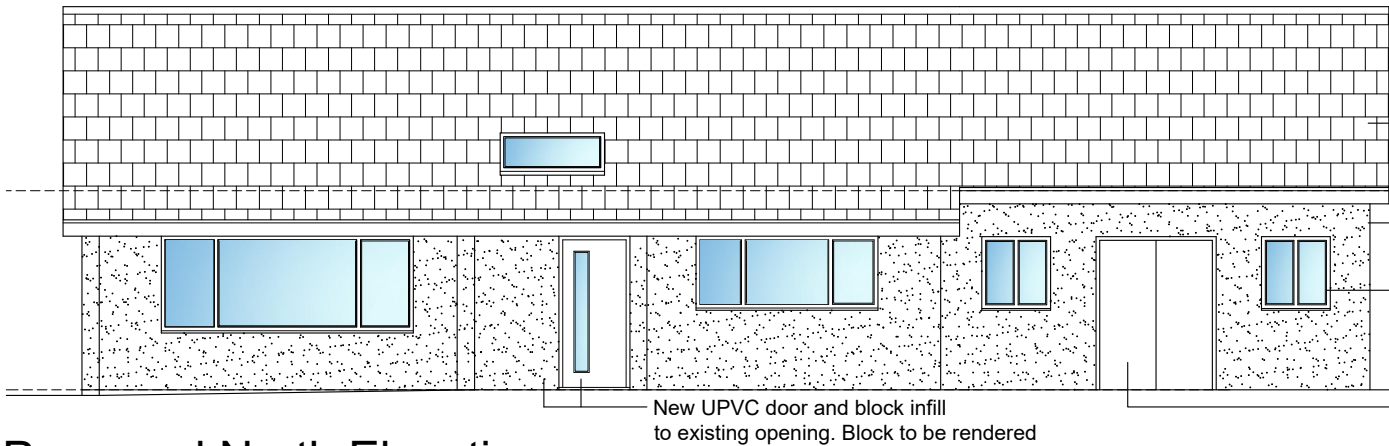


Proposed North Elevation

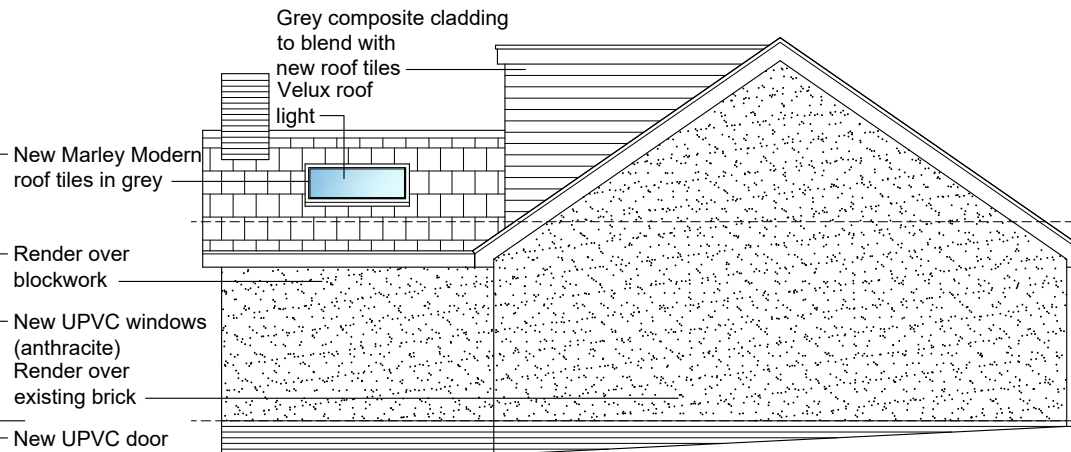

Proposed East Elevation

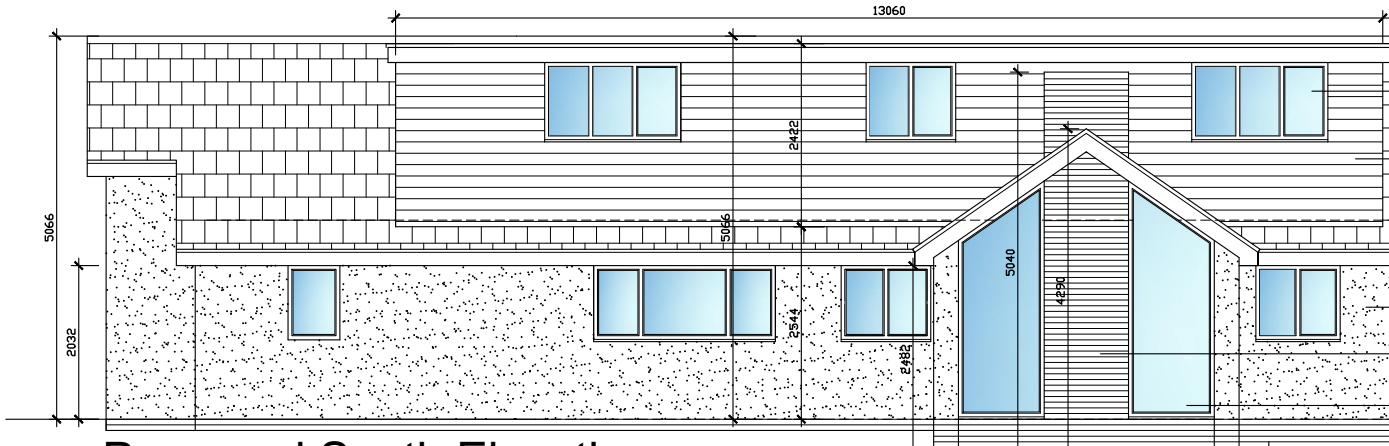

Proposed South Elevation

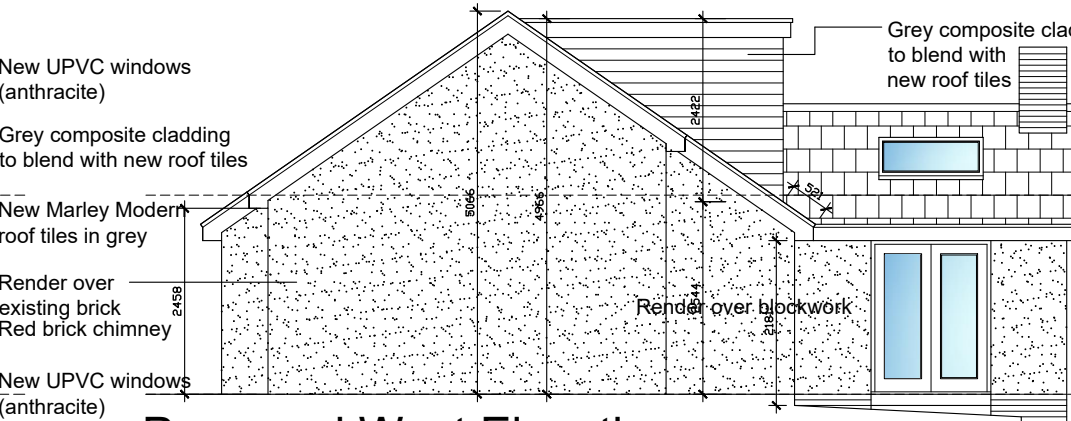

Proposed West Elevation

IMPORTANT

- © This drawing is copyright and remains the property of this practice
- Do not scale this drawing
- All dimensions to be checked on site
- Positions of existing services to be confirmed prior to proceeding

REVISION STATUS

S Information issued for feasibility or scheme design.
T Information issued for tender purposes only.
C Information issued for Construction.
NB: Only those drawings containing a C revision to be used for construction.

NOTES

S2	28.11.23	Dormer size reduced
S1	17.11.23	Extension width reduced to 50% of original building
REVISION	DATE	DESCRIPTION

CLIENT
Mr J Waring
11 Risedale Drive, Longridge

PROJECT
Demolition of Existing Garage & Conservatory & Proposed Side & Rear Extensions & Loft Conversion (Inc Dormer)

DRAWING TITLE
Proposed Plans & Elevations

SCALE
1:100@A3

DATE
Sept '23

DRAWN
PRH

CHECKED

DRG NO.
EAD_161_P_05

REVISION
S2

Evolve Architectural Design Ltd
2 St Matthews School House
Stanhill Lane
Oswaldtwistle
Accrington
Lancashire BB5 4PZ
T. 01254 469702
M 07957 592102
E paul@evolvead.co.uk
www.evolvead.co.uk

