




Proposed North Elevation

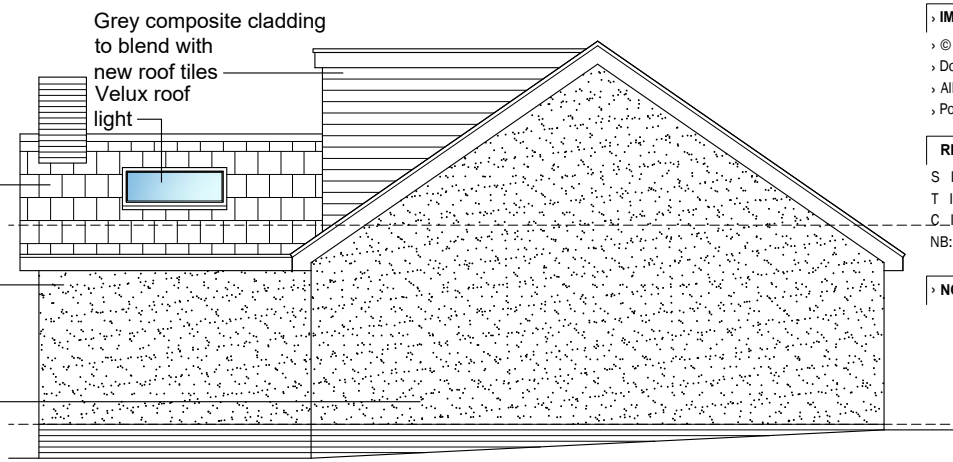


Proposed East Elevation

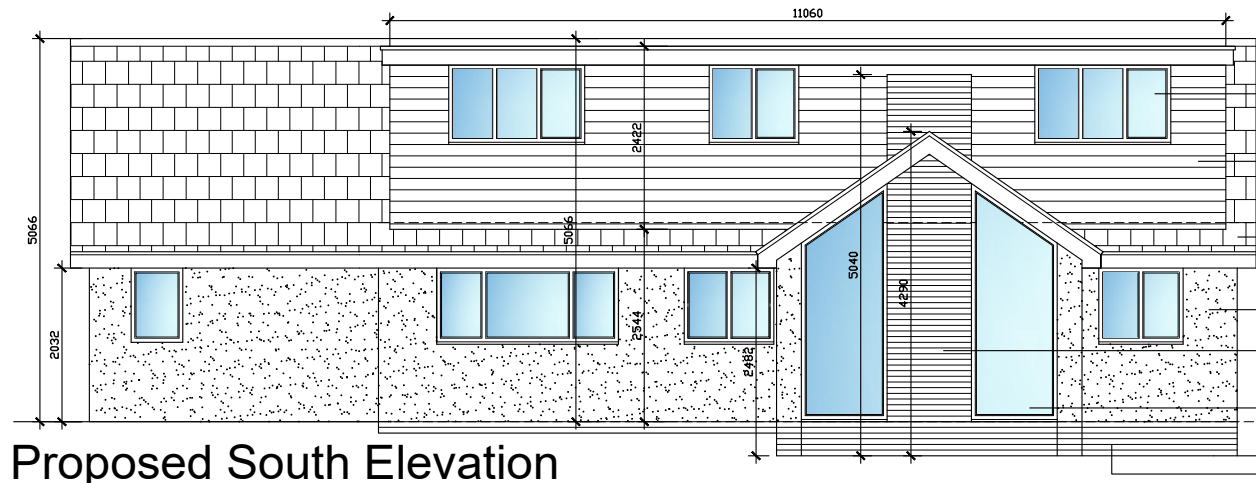


Proposed South Elevation

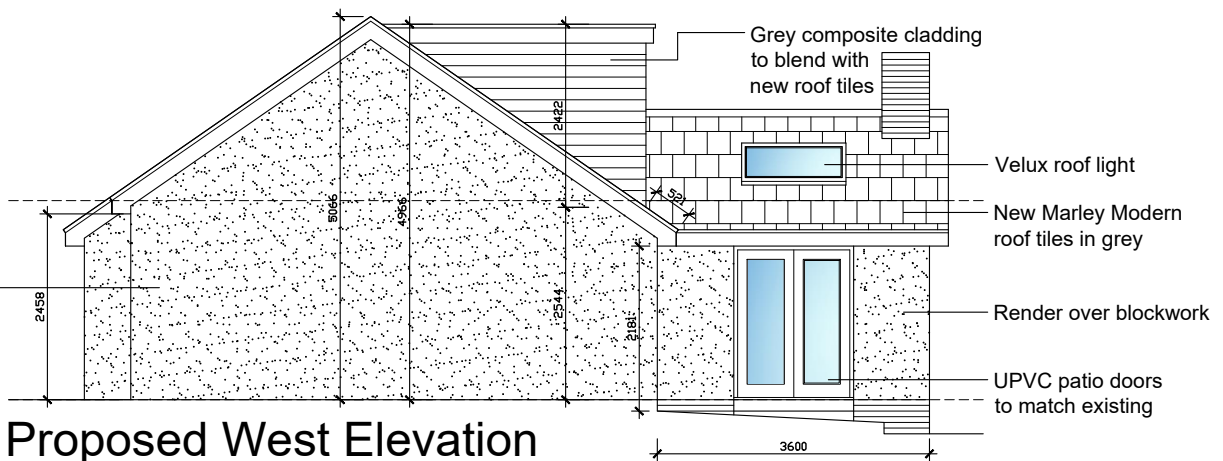


Proposed West Elevation

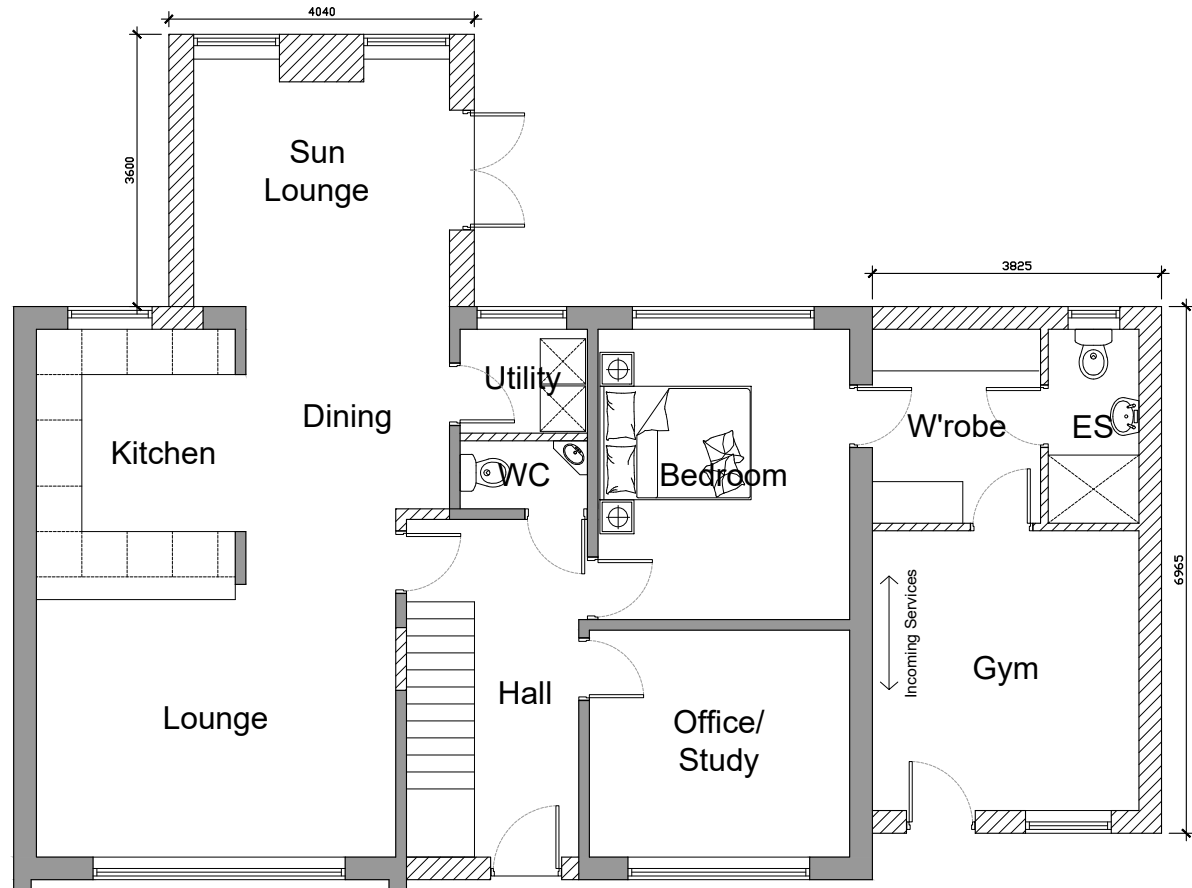

Proposed Ground Floor Plan

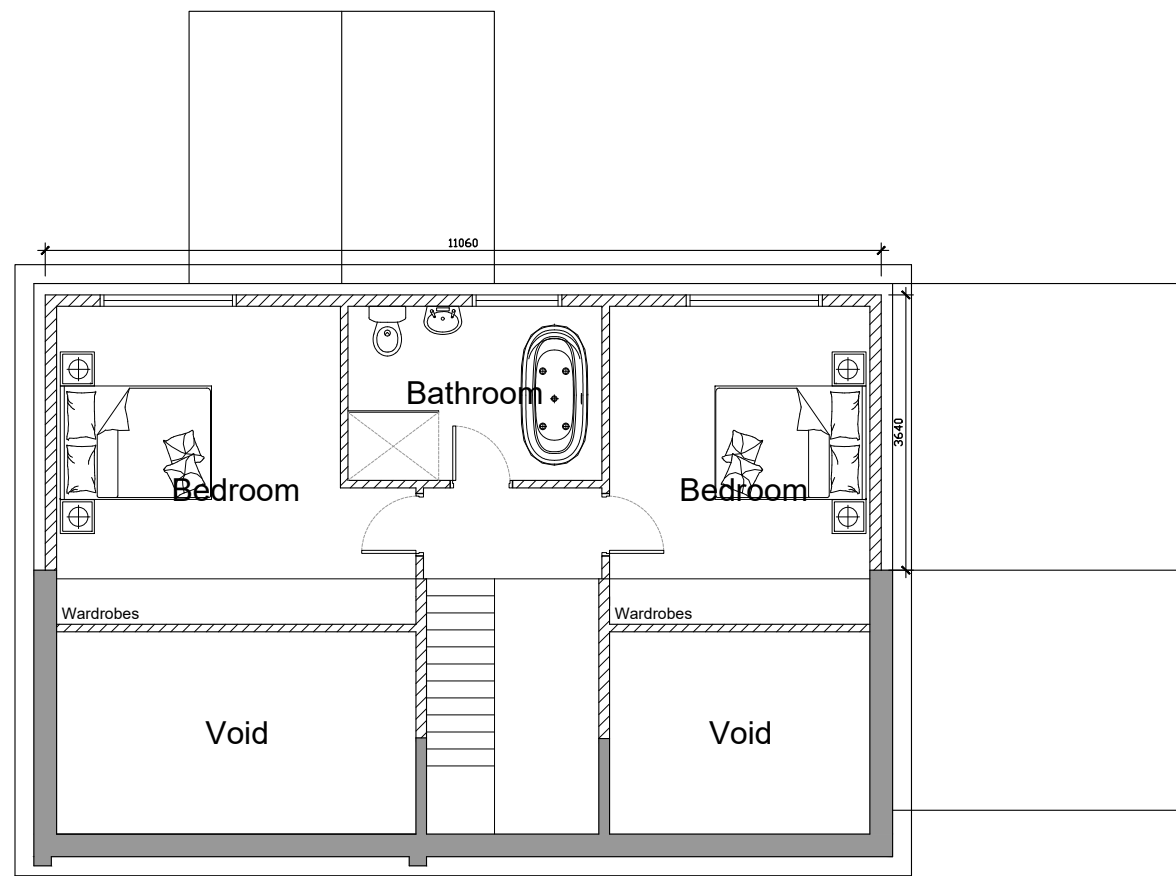

Proposed Roof Void Plan

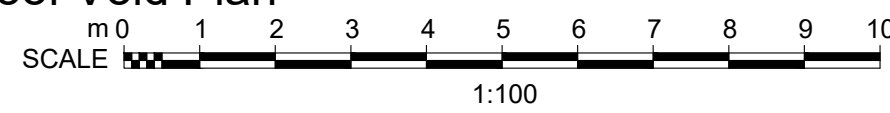

**IMPORTANT**

- © This drawing is copyright and remains the property of this practice
- Do not scale this drawing
- All dimensions to be checked on site
- Positions of existing services to be confirmed prior to proceeding

**REVISION STATUS**

S Information issued for feasibility or scheme design.  
T Information issued for tender purposes only.  
C Information issued for Construction.  
NB: Only those drawings containing a C revision to be used for construction.

**NOTES**

REVISION	DATE	DESCRIPTION
CLIENT		
Mr J Waring 11 Risedale Drive, Longridge		
PROJECT		
Demolition of Existing Garage & Conservatory & Proposed Side & Rear Extensions & Loft Conversion (Inc Dormer)		
DRAWING TITLE		
Previously Approved Plans & Elevations Planning Ref : 3/2022/0192		
SCALE	DATE	DRAWN
1:100@A3	Sept '23	PRH
DRG NO.		CHECKED
EAD_161_P_04		

**Evolve Architectural Design Ltd**  
2 St Matthews School House  
Stanhill Lane  
Oswaldtwistle  
Accrington  
Lancashire BB5 4PZ  
T 01254 469702  
M 07957 592102  
E paul@evolvead.co.uk  
www.evolvead.co.uk