


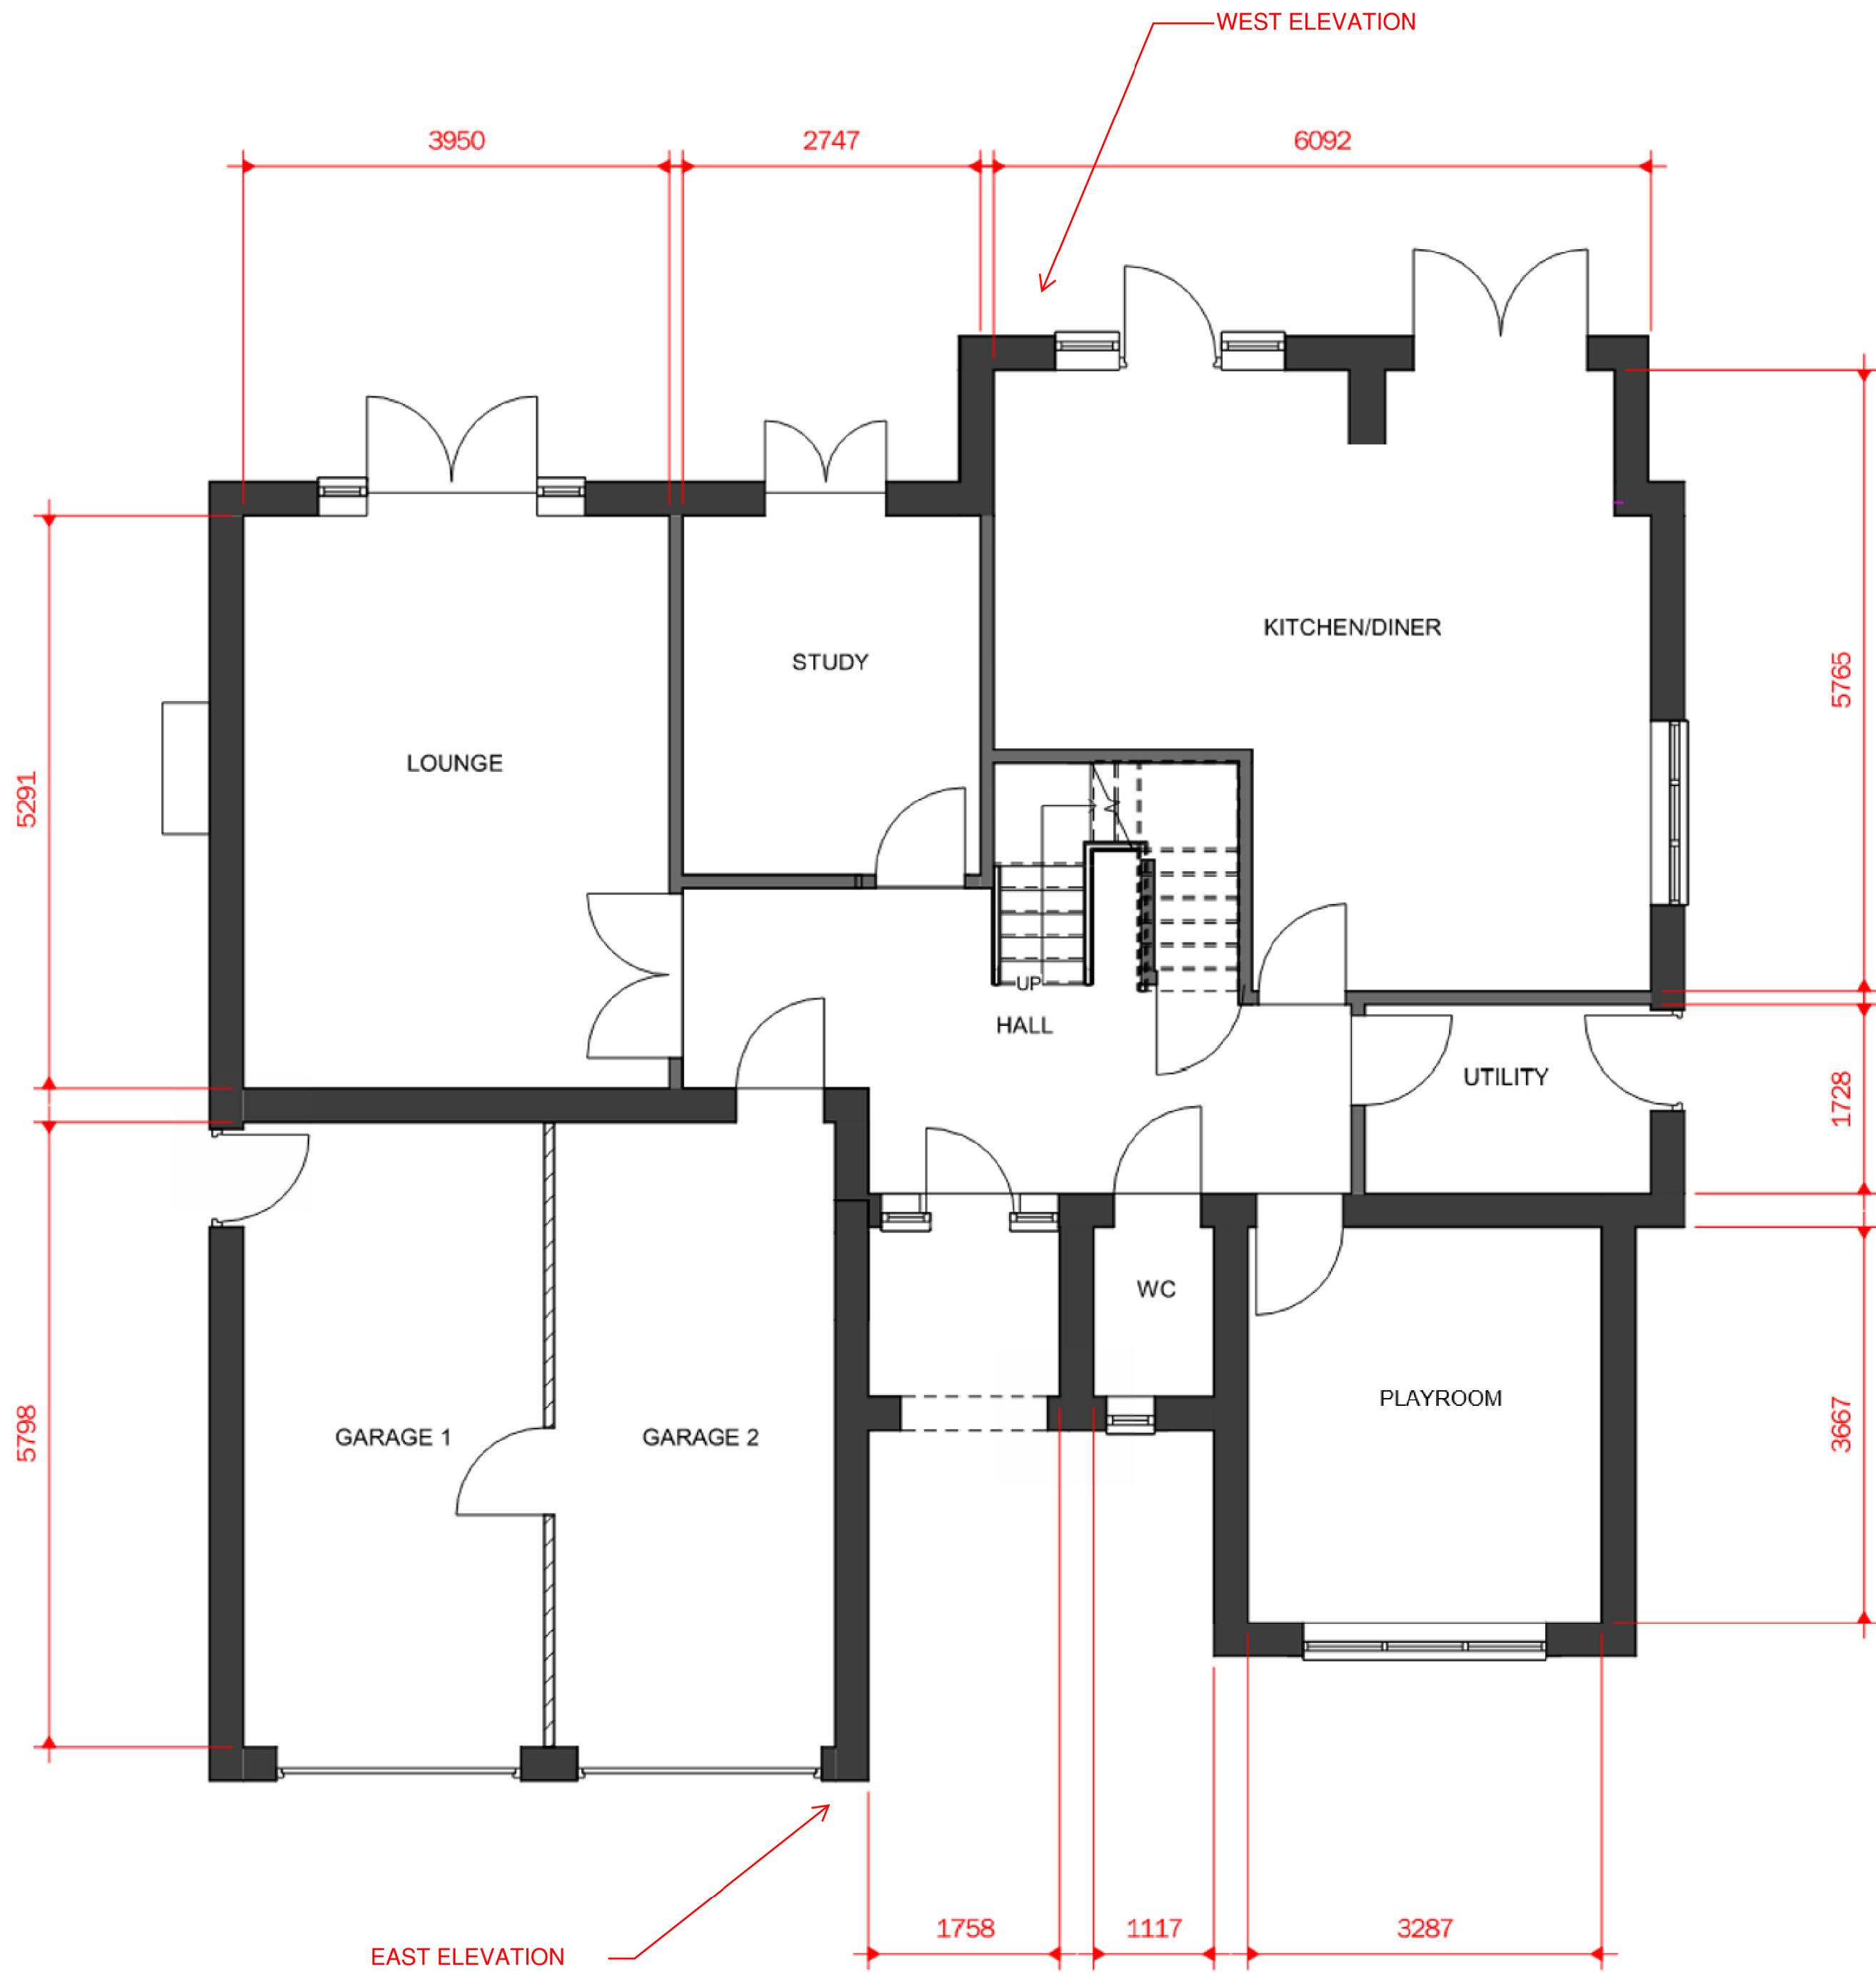

1 0 GROUND FLOOR
1 : 50

2 1 FIRST FLOOR
1 : 50

NOTES:

No.	Description	Date

CLIENT:
MR & MRS DAVIE

PROJECT:
**19 PASTURE GROVE,
WHALLEY BB7 9SJ**

SHEET:
EXISTING PLANS

Project number	001
Date	07/04/2024
Drawn by	SD
Checked by	AD

A1.1	
Scale	1 : 50
Sheet size	A1