


PROPOSE GROUND FLOOR PLAN

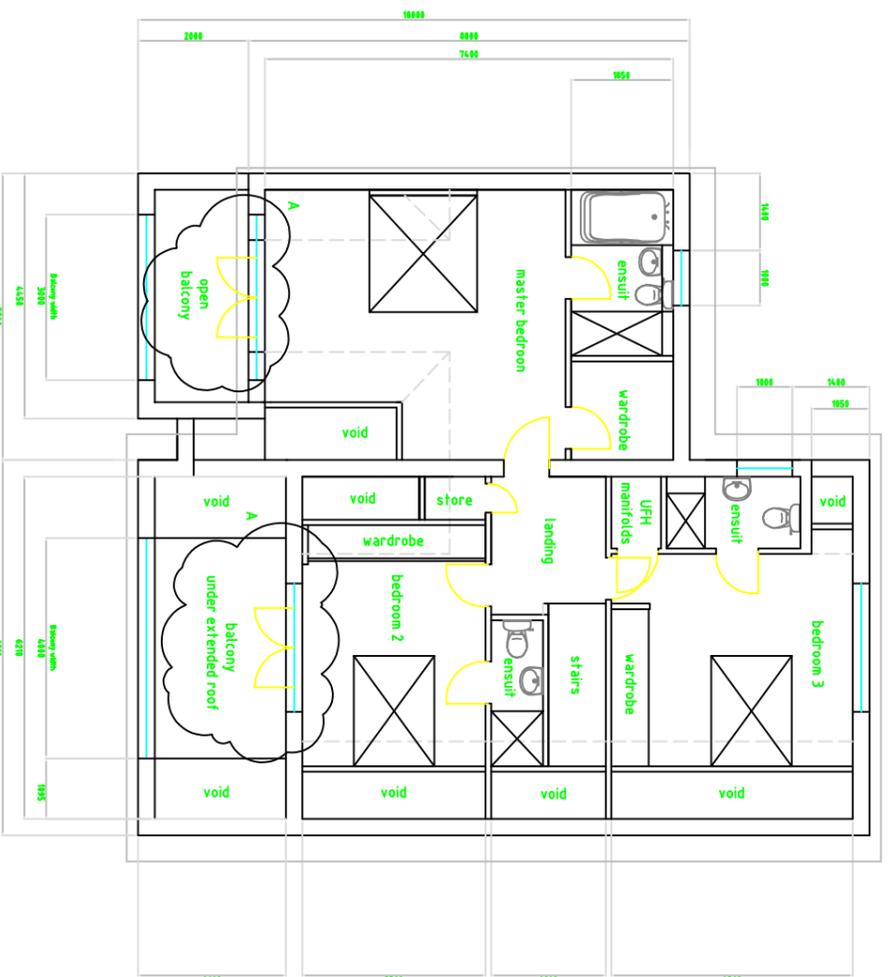

PROPOSED FIRST FLOOR PLAN

REV.	DATE	DESCRIPTION	DRN.	APP.
A	02/10/2023	BALCONY INFO ADDED AND WIDTH INFO ADDED TO DRAWING	PH	GH
B				
C				
D				
E				
F				

THIS DRAWING IS CONFIDENTIAL AND THE PROPERTY OF THE CLIENT. IT IS NOT TO BE REPRODUCED, COPIED, OR EXHIBITED WITHOUT THE WRITTEN CONSENT OF THE CLIENT. ANY WORK OR ACTIVITY MUST NOT BE CARRIED OUT OR USED FOR ANY OTHER PURPOSE WITHOUT THE WRITTEN CONSENT OF THE CLIENT. THE DESIGN OF ANY SYSTEM MANUFACTURED IN ACCORDANCE WITH THIS DRAWING

PROJECT REFERENCE	A.I.	006	DRAWN	PMH
CLIENT			DATE	31.08.2023
PROJECT TITLE			CHECKED	X
CLIENT	HODGSDON FAMILY		APPROVED	X
	6 Timtern Avenue		SCALE	1:100
			PLOT SIZE	A2
			DIMENSIONS	MILLIMETERS

DRAWING TITLE	PROPOSED PLANS	PLANT REF.
DRG. No.:	006-001-01	SHT. 1 OF 1 Rev. A
<p>ASH & BEECH DEVELOPMENTS LTD</p> <p>48 HAMBLETON VIEW HIGHAMREAD, SIMONSTONE BURNLEY, LANCOS BB12 7PD</p> <p>Tel : +44 (0) 776 175 0251 Fax : +44 (0) 1282 XXXXXX E-Mail : meil@ABYH.com</p>		