


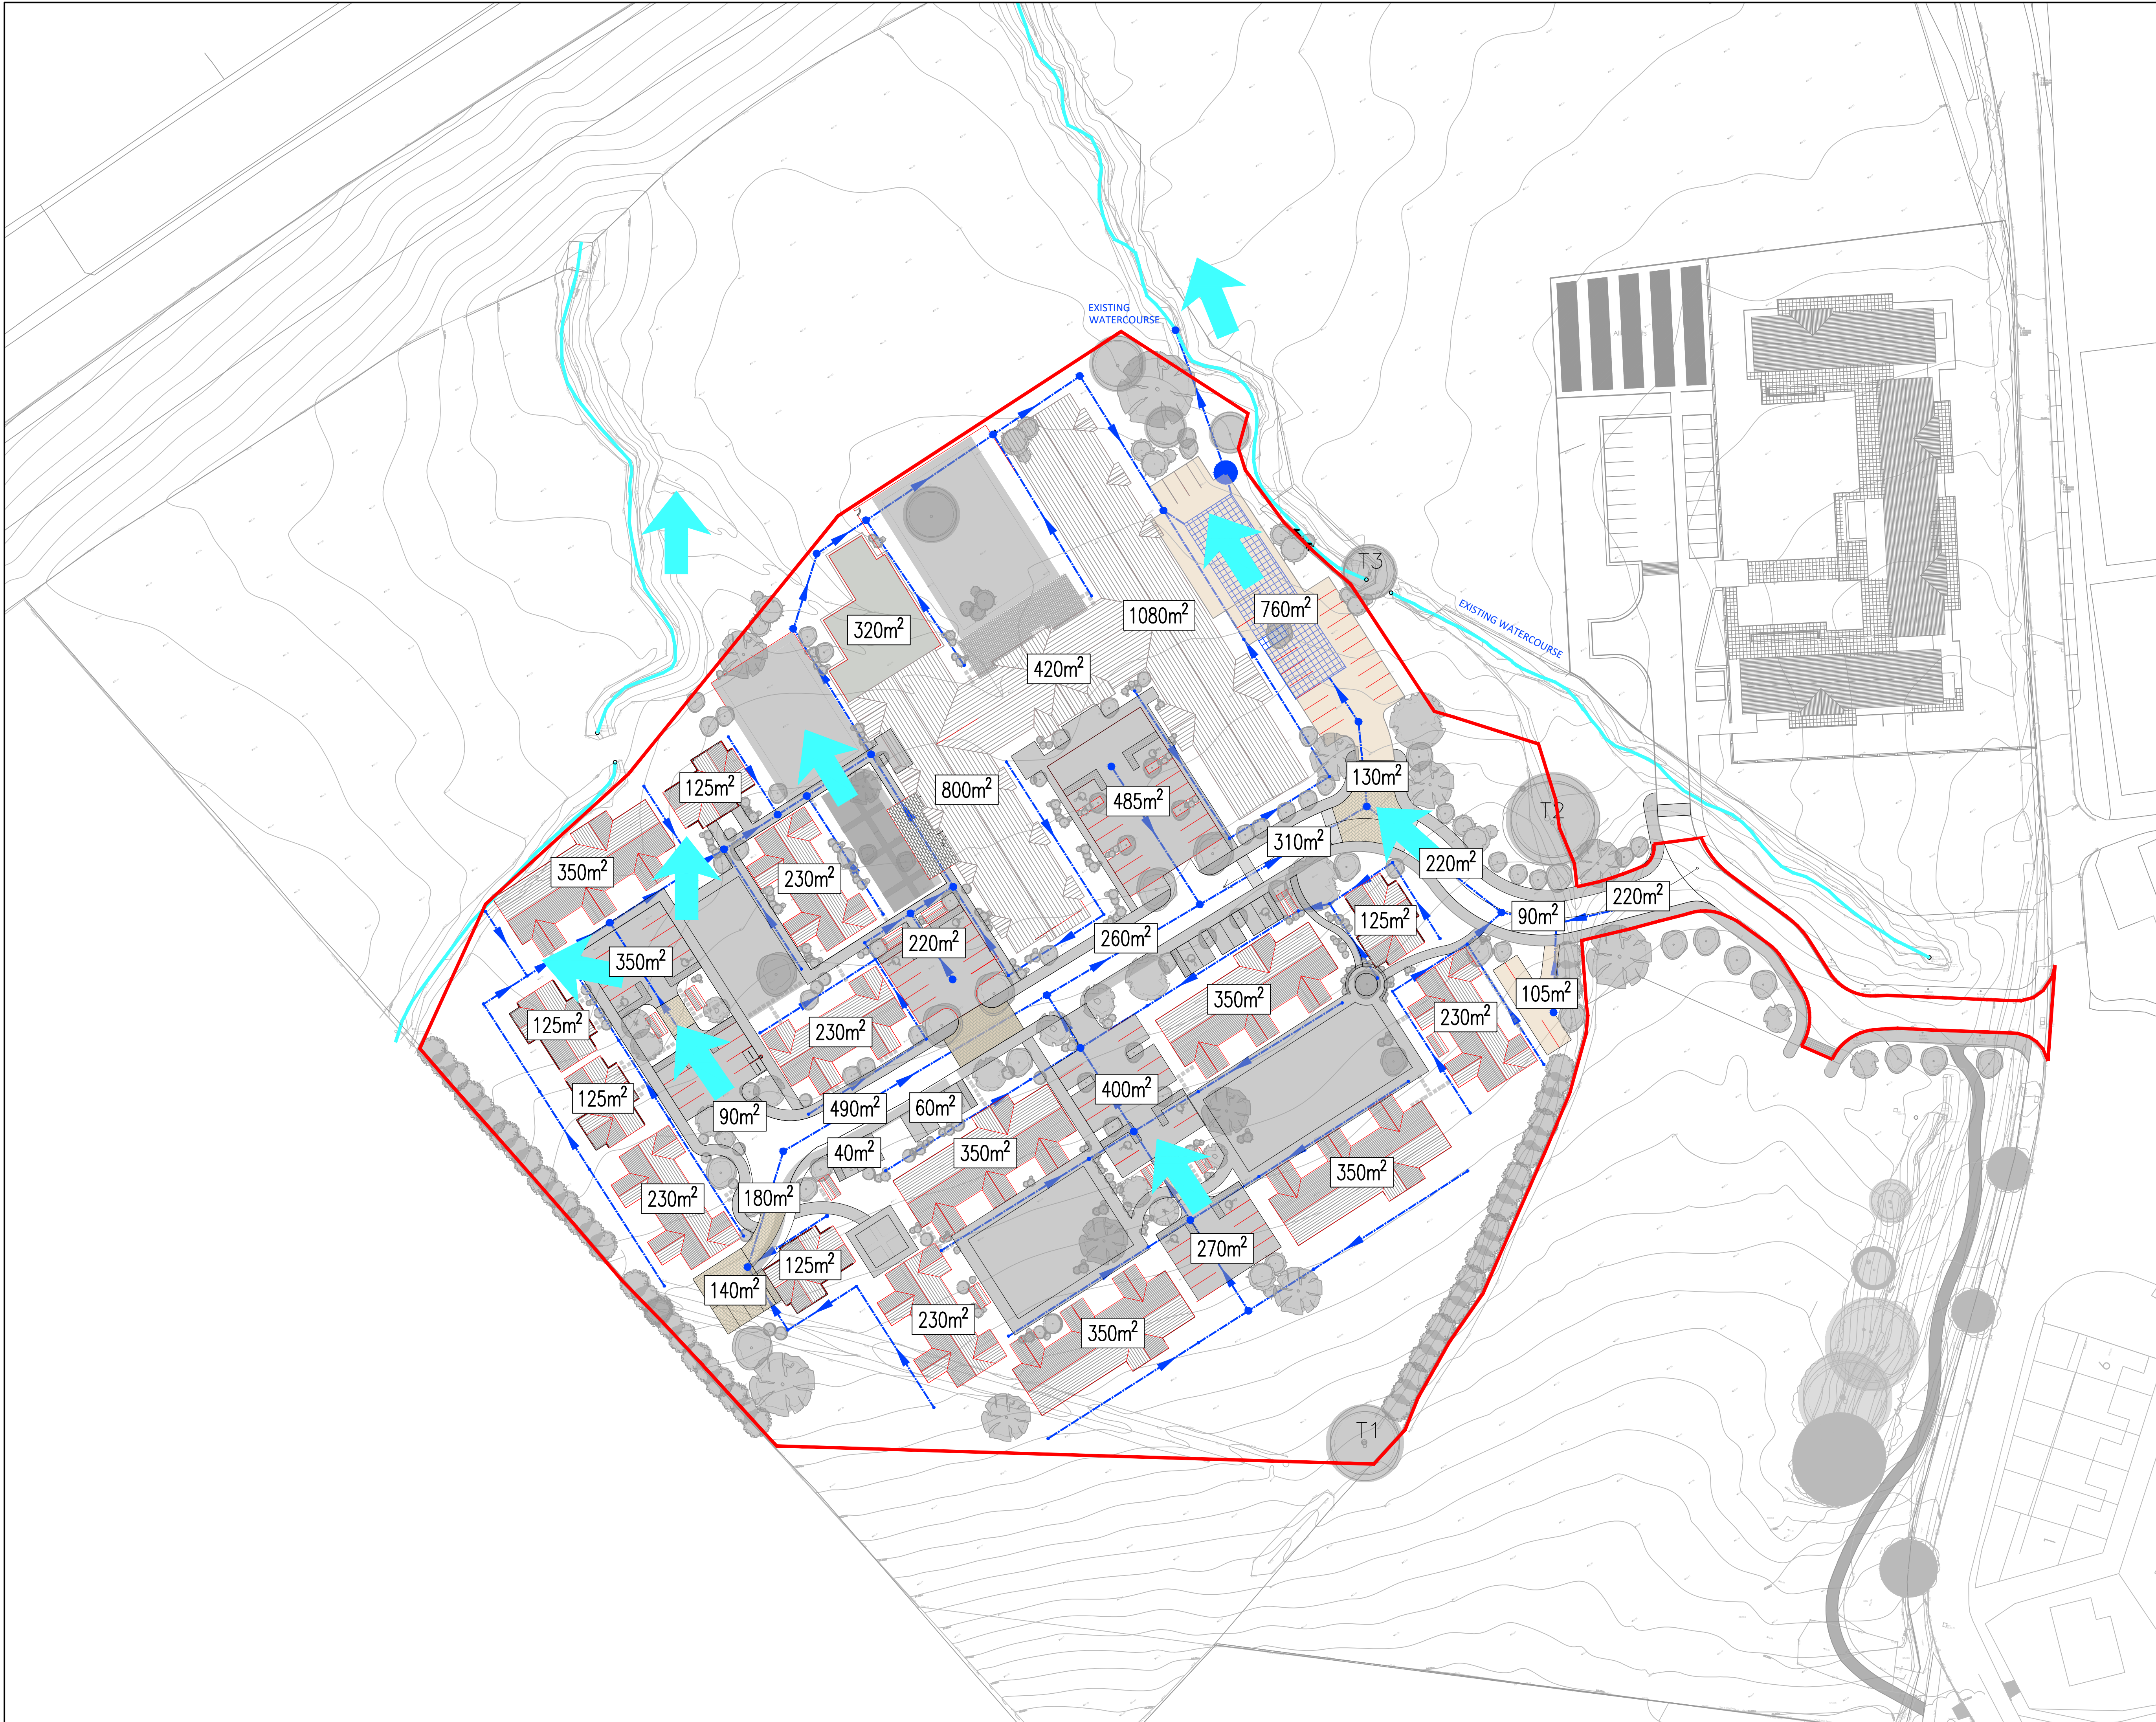

LEGEND

 EXCEEDANCE FLOW ROUTE

A	ISSUED FOR CONSTRUCTION	SHR	BF	16.08.23
P1	ISSUED FOR APPROVAL	SHR	BF	15.08.23
Rev	Details	Drawn By	Checked By	Date

Client:

ELKER DEVELOPMENT LIMITED

Project:

NEW DEVELOPMENT ON THE LAND OFF ELKER LANE BILLINGTON

Title:

CONTRIBUTING SURFACE WATER AREA AND EXCEEDANCE FLOWS

Issued For:

CONSTRUCTION

Reid Jones partnership

Consulting Civil & Structural Engineers

 9 Orrell Road
Orrell, Wigan
WN5 8BY
Tel 01942 216006
E-mail: enq@reidjonespartnership.co.uk
Web address: www.reidjonespartnership.co.uk

 3 Cross Street
Preston
PR1 3LT
Tel 01772 498007
E-mail: enq@reidjonespartnership.co.uk
Web address: www.reidjonespartnership.co.uk

Scale: 1:500 @ (A1)

Project No: 11562 Drawing No: 105 Issue: A

DO NOT SCALE - USE FIGURED DIMENSIONS ONLY.
This drawing is confidential and is the property of Reid Jones Partnership. It must not be disclosed to any third party, copied or lent without prior written consent. The contractor is to check all dimensions on site prior to commencement of works.

 QMS
ISO 9001:2015
REGISTERED
QUALITY MANAGEMENT