


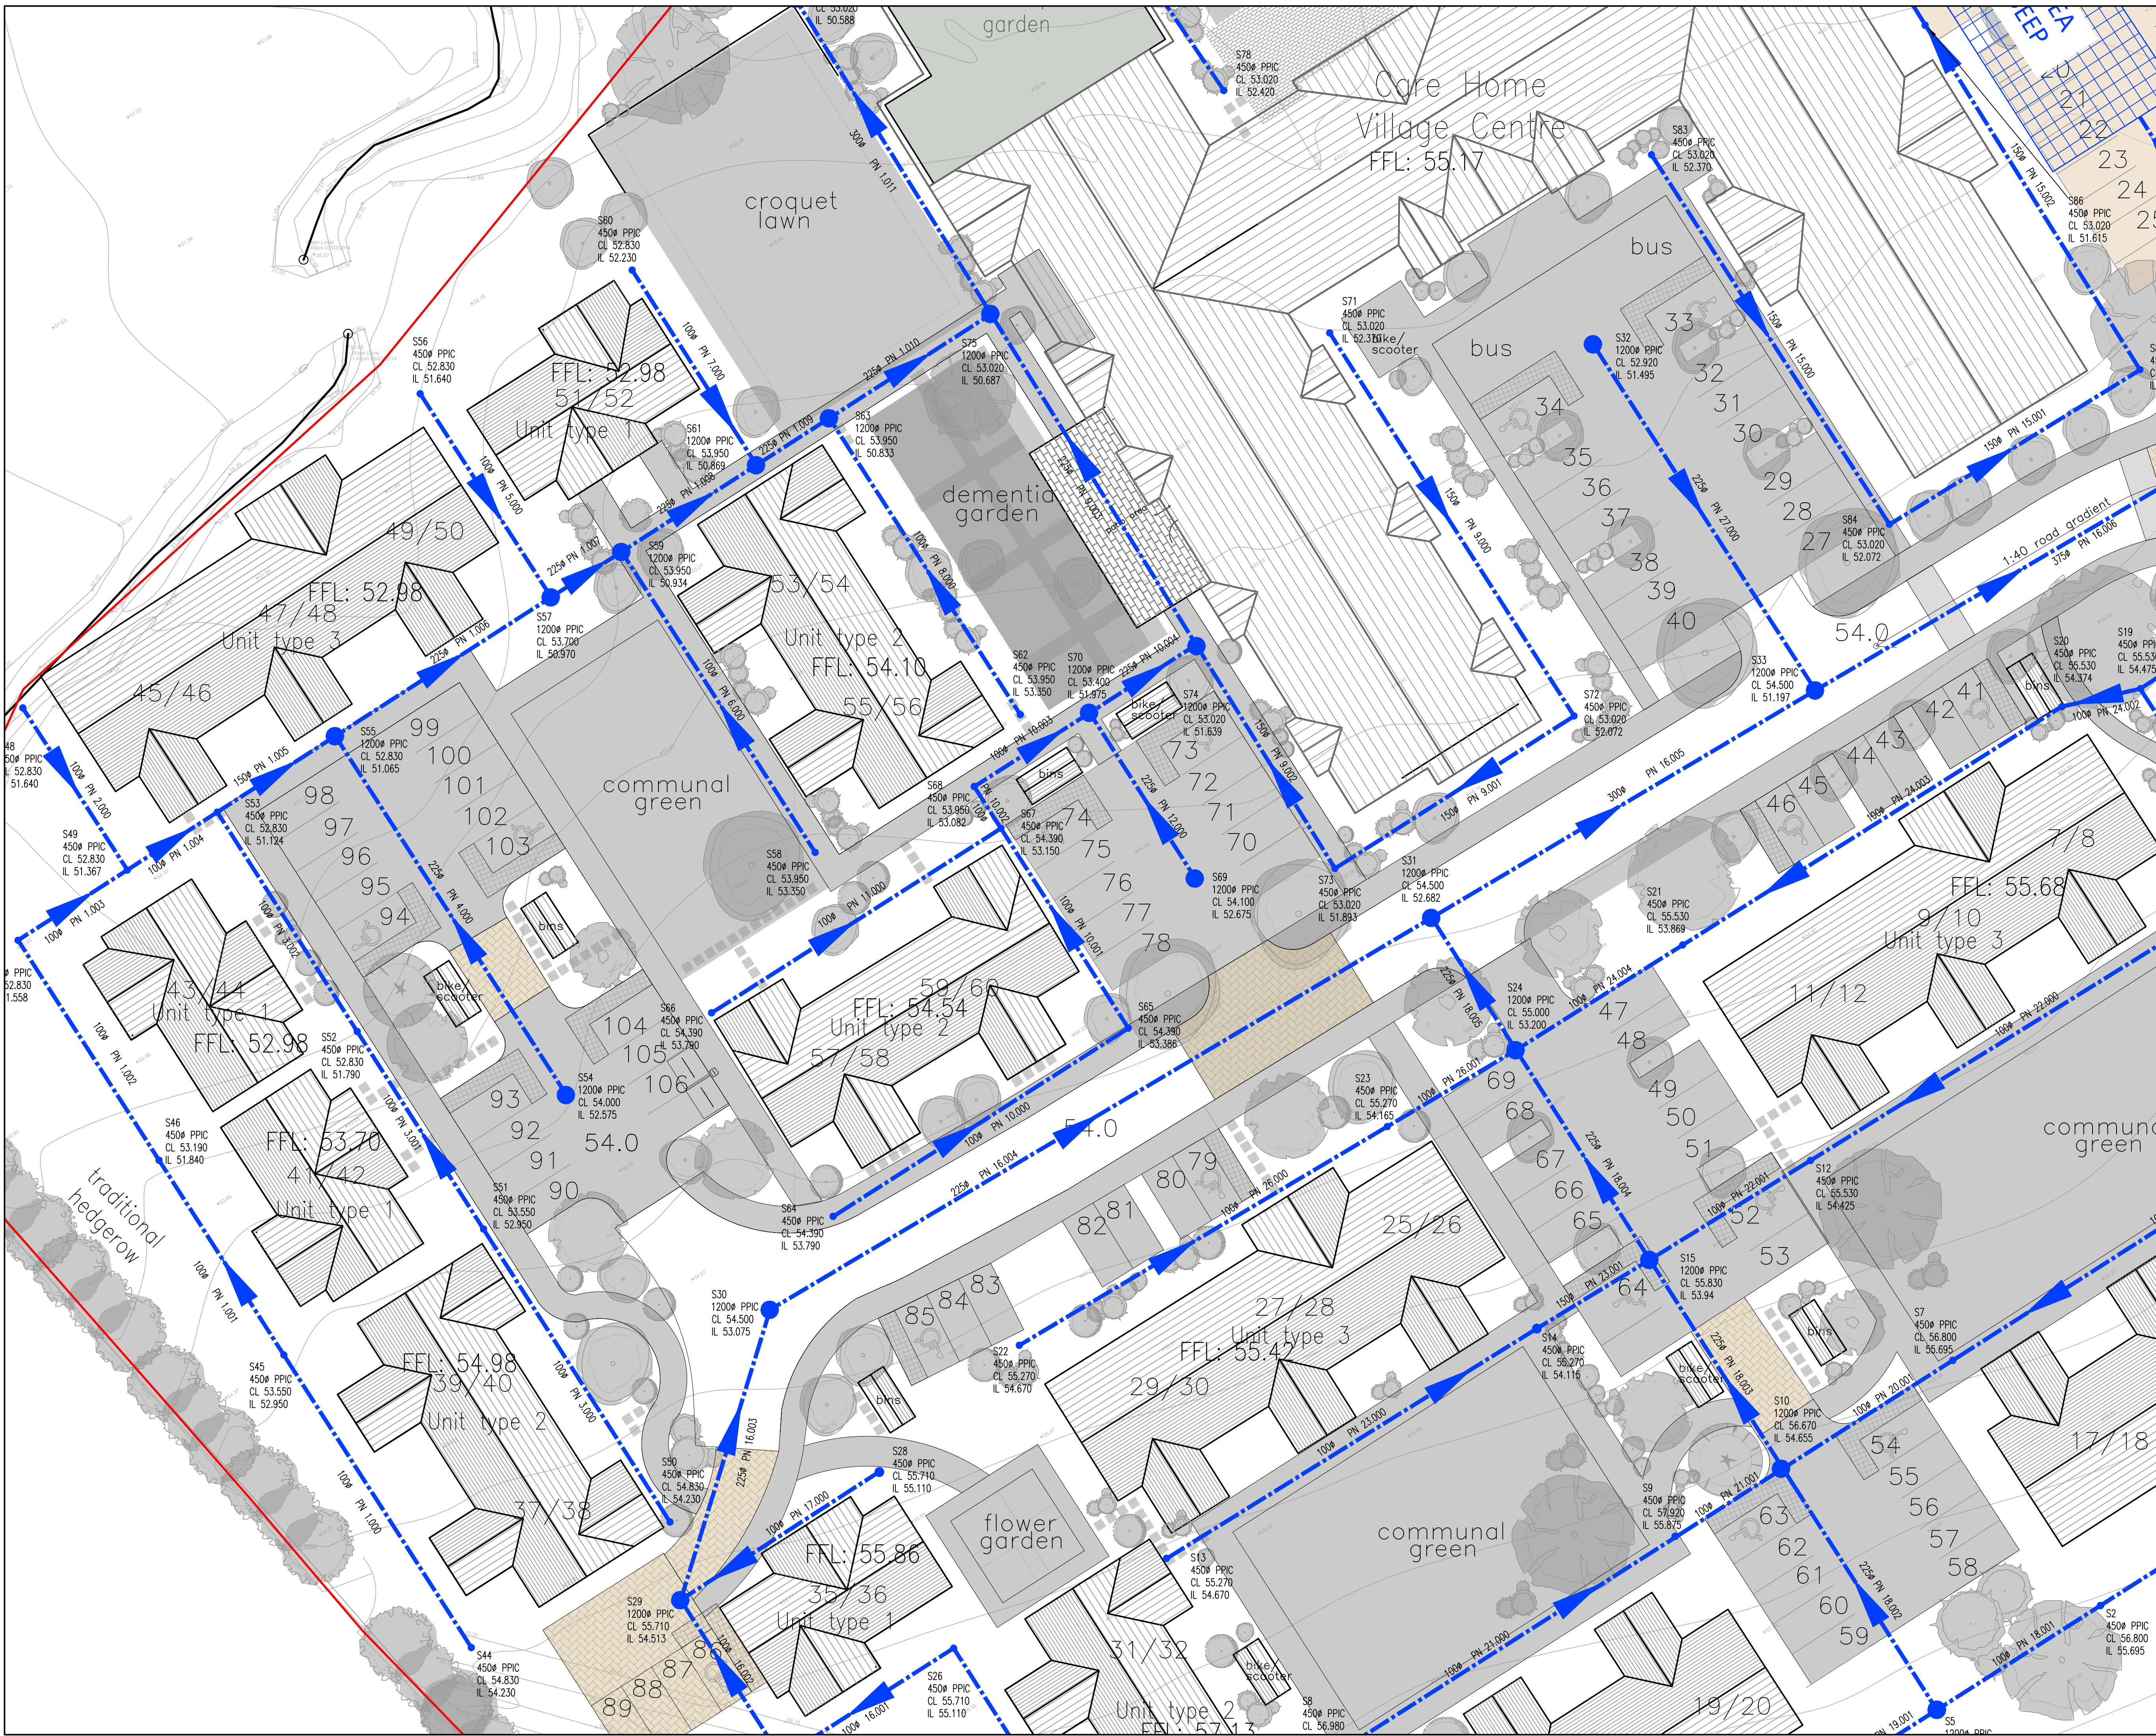

LEGEND

PROPOSED SURFACE WATER DRAIN

PROPOSED POLYPROPYLENE INSPECTION CHAMBER

PROPOSED PRE-CAST CONCRETE MANHOLE

DRAWING REFERENCE

1. SEE STANDARD DETAIL SERIES 11562-SD DRAWINGS FOR DETAIL OF CONSTRUCTION.

2. SEE DRAWING 11562-100 FOR NOTES.

A	ISSUED FOR CONSTRUCTION	SHR	BF	16.08.23
P1	ISSUED FOR APPROVAL	SHR	BF	15.08.23
Rev	Details	Drawn By	Checked By	Date

Client:

ELKER DEVELOPMENT LIMITED

Project:

NEW DEVELOPMENT ON THE LAND OFF ELKER LANE BILLINGTON

Title:

PROPOSED DRAINAGE GENERAL ARRANGEMENT SHEET 2 OF 3

Issued For:

CONSTRUCTION

Reid Jones

partnership

Consulting Civil & Structural Engineers

9 Orrell Road

Orrell, Wigan

WN5 8BY

Tel 01942 216006

3 Cross Street

Preston

PR1 3LT

Tel 01772 498007

em@reidjonespartnership.co.uk

www.reidjonespartnership.co.uk

Scale: **AS INDICATED** @ (A1)

Project No:

11562

Drawing No:

101

Issue:

A

DO NOT SCALE - USE FIGURED DIMENSIONS ONLY.

This drawing is confidential and is the property of Reid Jones Partnership. It must not be disclosed to any third party, copied or lent without prior written consent. The contractor is to check all dimensions on site prior to commencement of works.

QMS

ISO 9001:2015

REGISTERED