


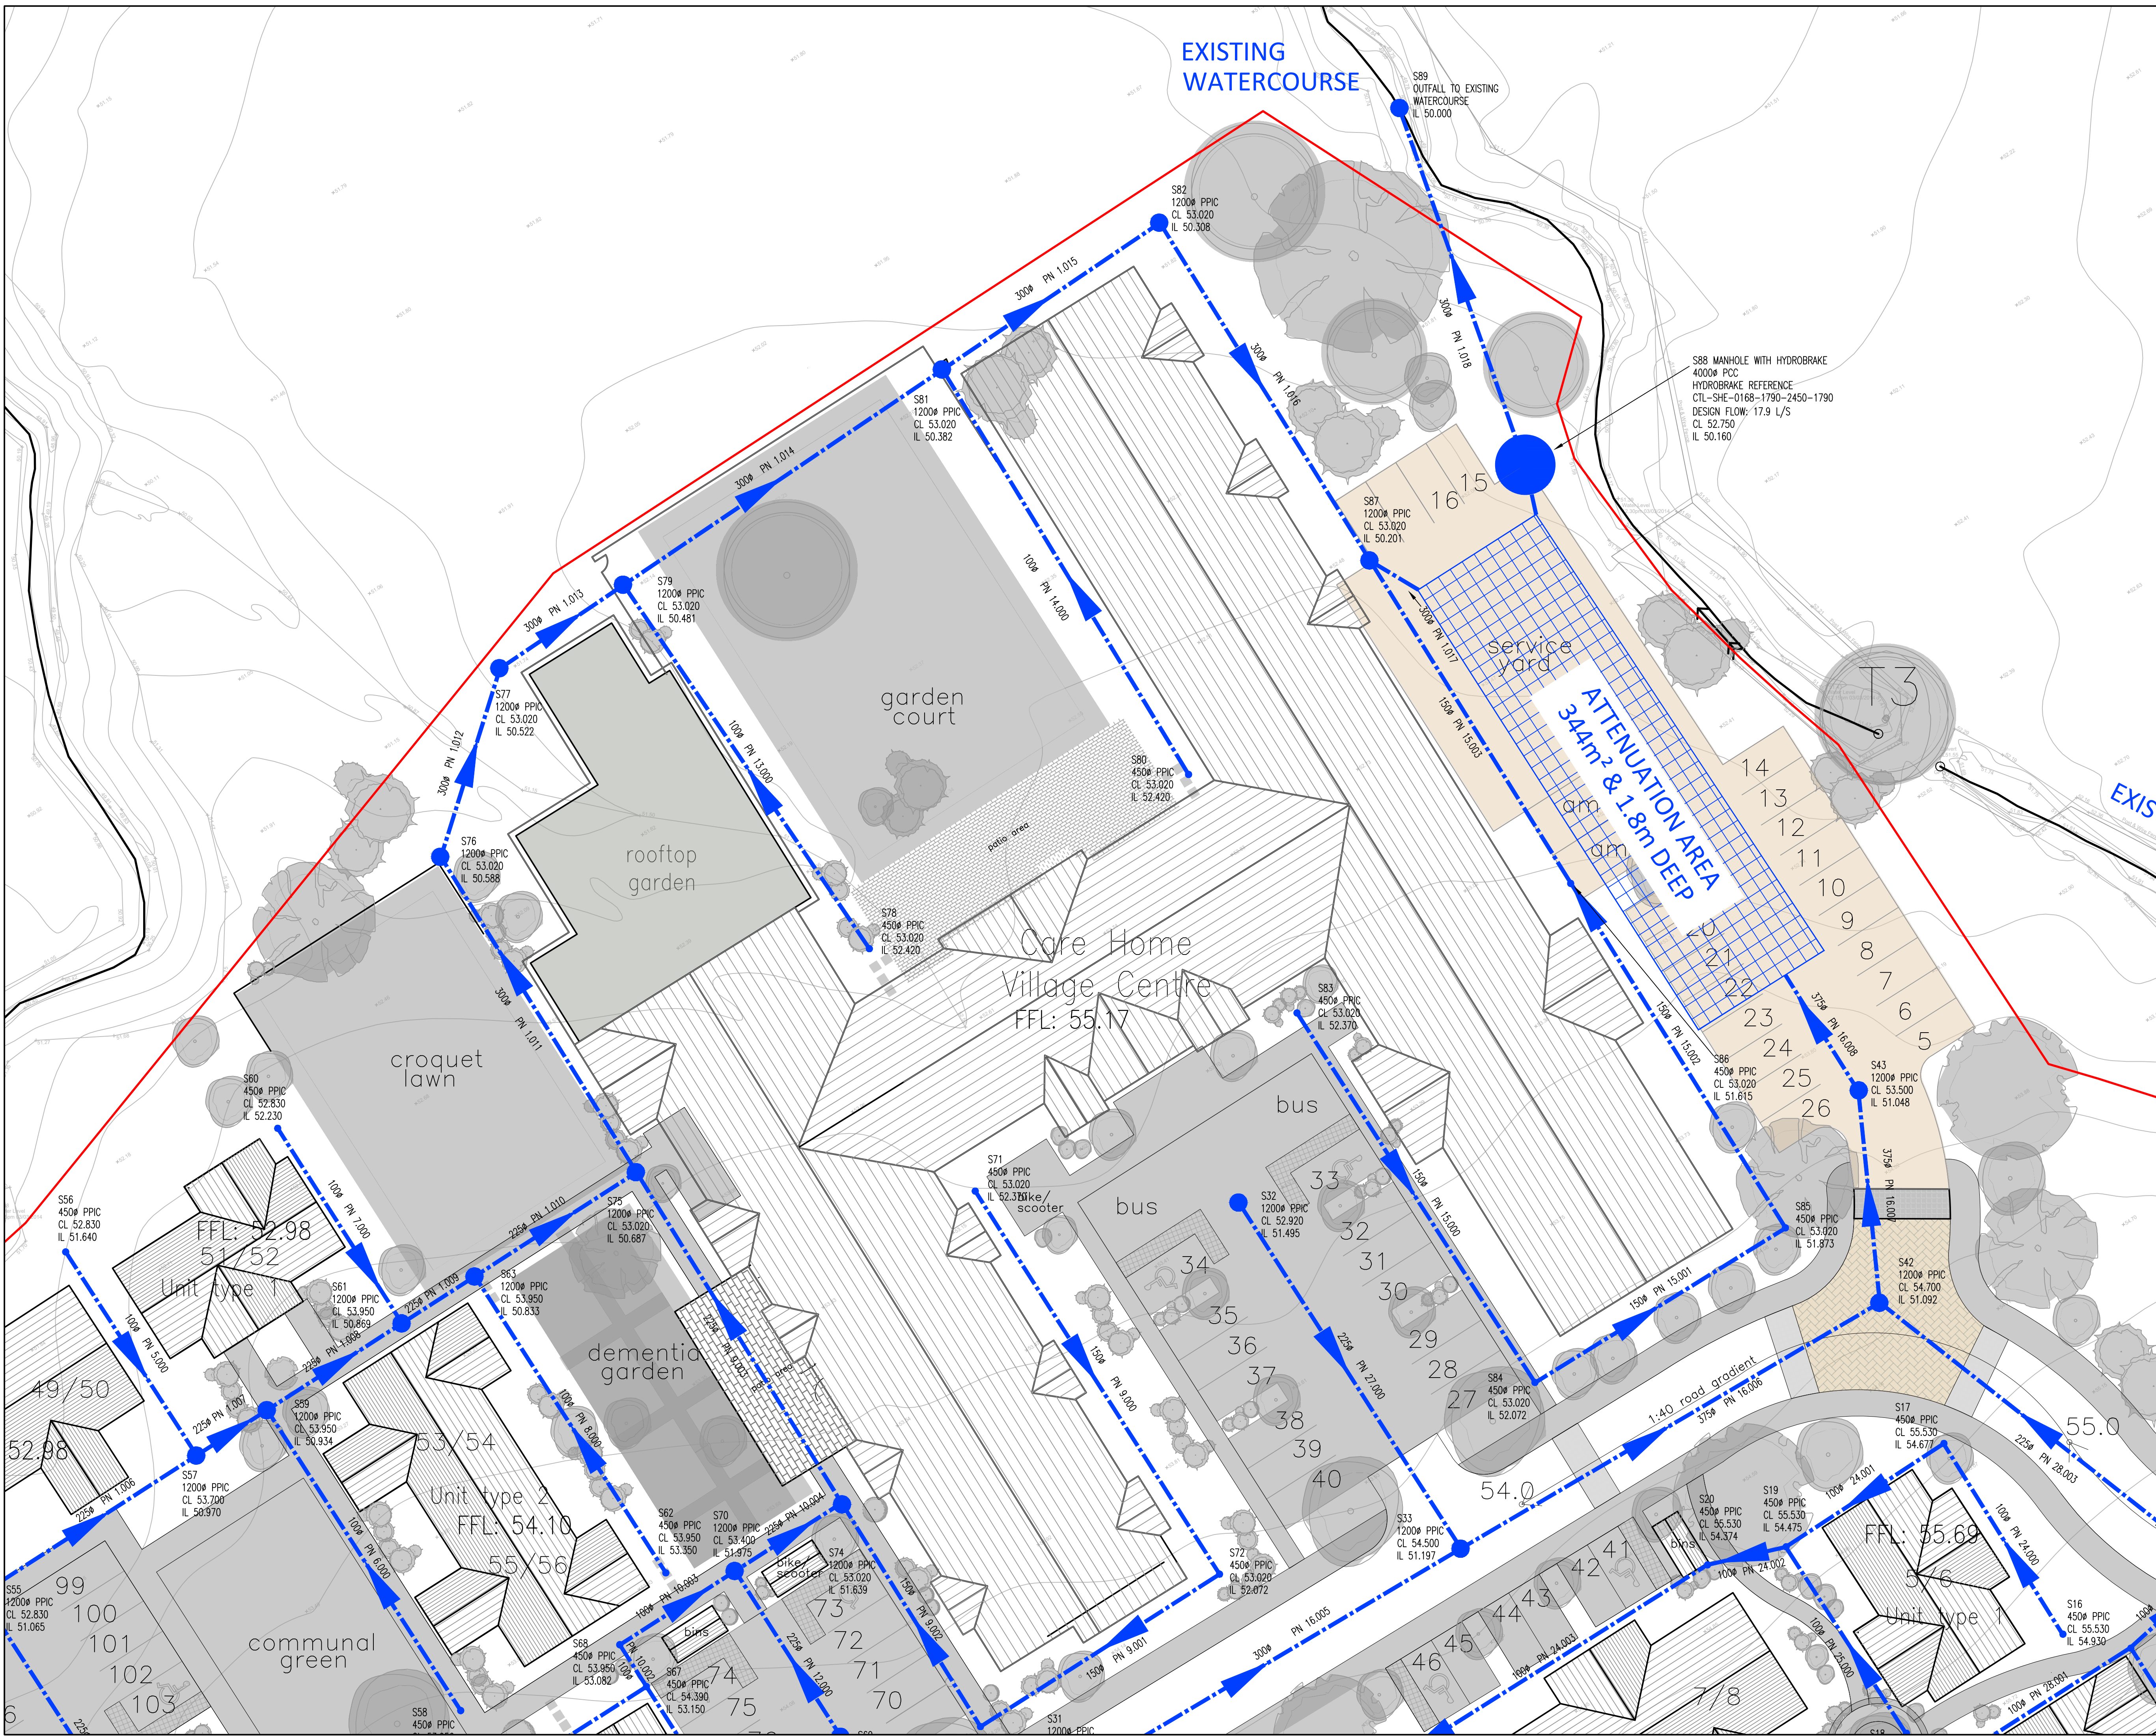

LEGEND

- PROPOSED SURFACE WATER DRAIN
- PPIC PROPOSED POLYPROPYLENE INSPECTION CHAMBER
- PCC PROPOSED PRE-CAST CONCRETE MANHOLE

DRAWING REFERENCE

1. SEE STANDARD DETAIL SERIES 11562-SD DRAWINGS FOR DETAIL OF CONSTRUCTION.
2. SEE DRAWING 11562-100 FOR NOTES.

A	ISSUED FOR CONSTRUCTION	SHR	BF	16.08.23
P1	ISSUED FOR APPROVAL	SHR	BF	15.08.23
Rev	Details	Drawn By	Checked By	Date

Client: **ELKER DEVELOPMENT LIMITED**

Project: **NEW DEVELOPMENT ON THE LAND OFF ELKER LANE BILLINGTON**

Title: **PROPOSED DRAINAGE GENERAL ARRANGEMENT SHEET 3 OF 3**

Issued For: **CONSTRUCTION**

Reid Jones partnership
Consulting Civil & Structural Engineers

9 Orrell Road, Orrell, Wigan, WNS 8BT
Tel 01942 216006
E-mail: ena@reidjonespartnership.co.uk
Web address: www.reidjonespartnership.co.uk

3 Cross Street, Preston, PR1 3LT
Tel 01772 498007

Scale: **AS INDICATED** @ (A1)

Project No:	Drawing No:	Issue:
11562	102	A

DO NOT SCALE - USE FIGURED DIMENSIONS ONLY.
This drawing is confidential and is the property of Reid Jones Partnership. It must not be disclosed to any third party, copied or lent without prior written consent. The contractor is to check all dimensions on site prior to commencement of works.

ISO 9001:2015
REGISTERED
QUALITY MANAGEMENT