
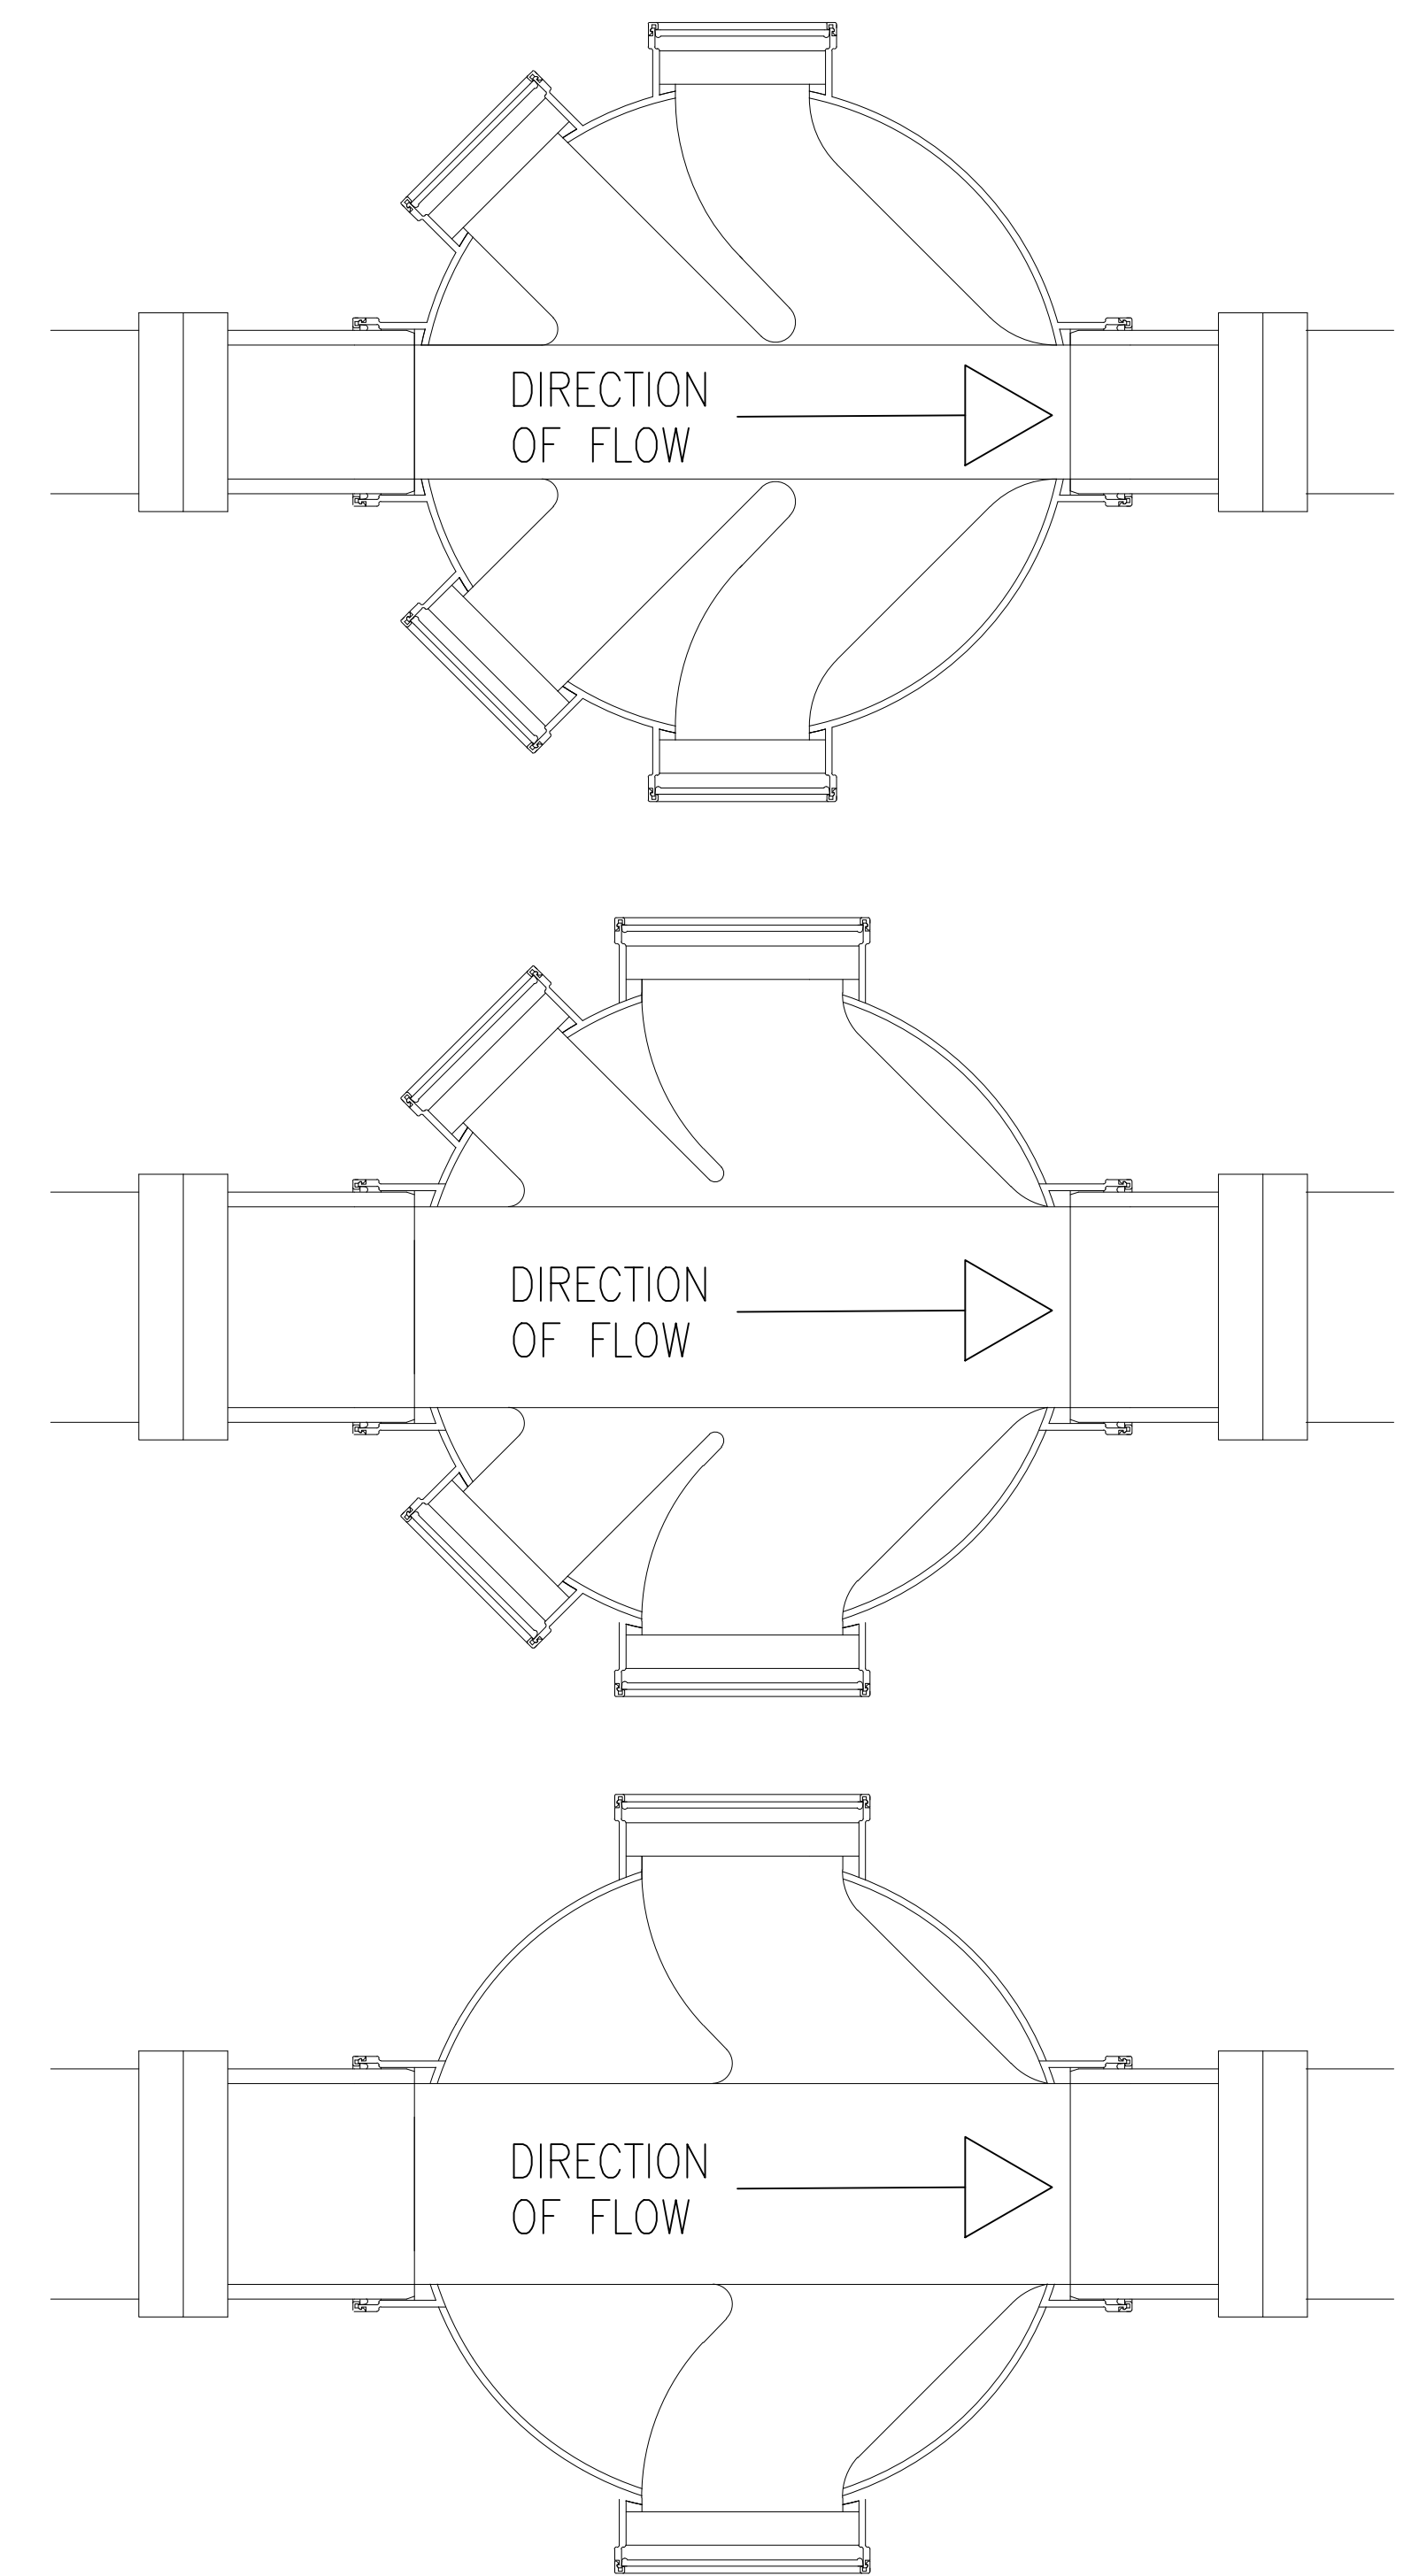


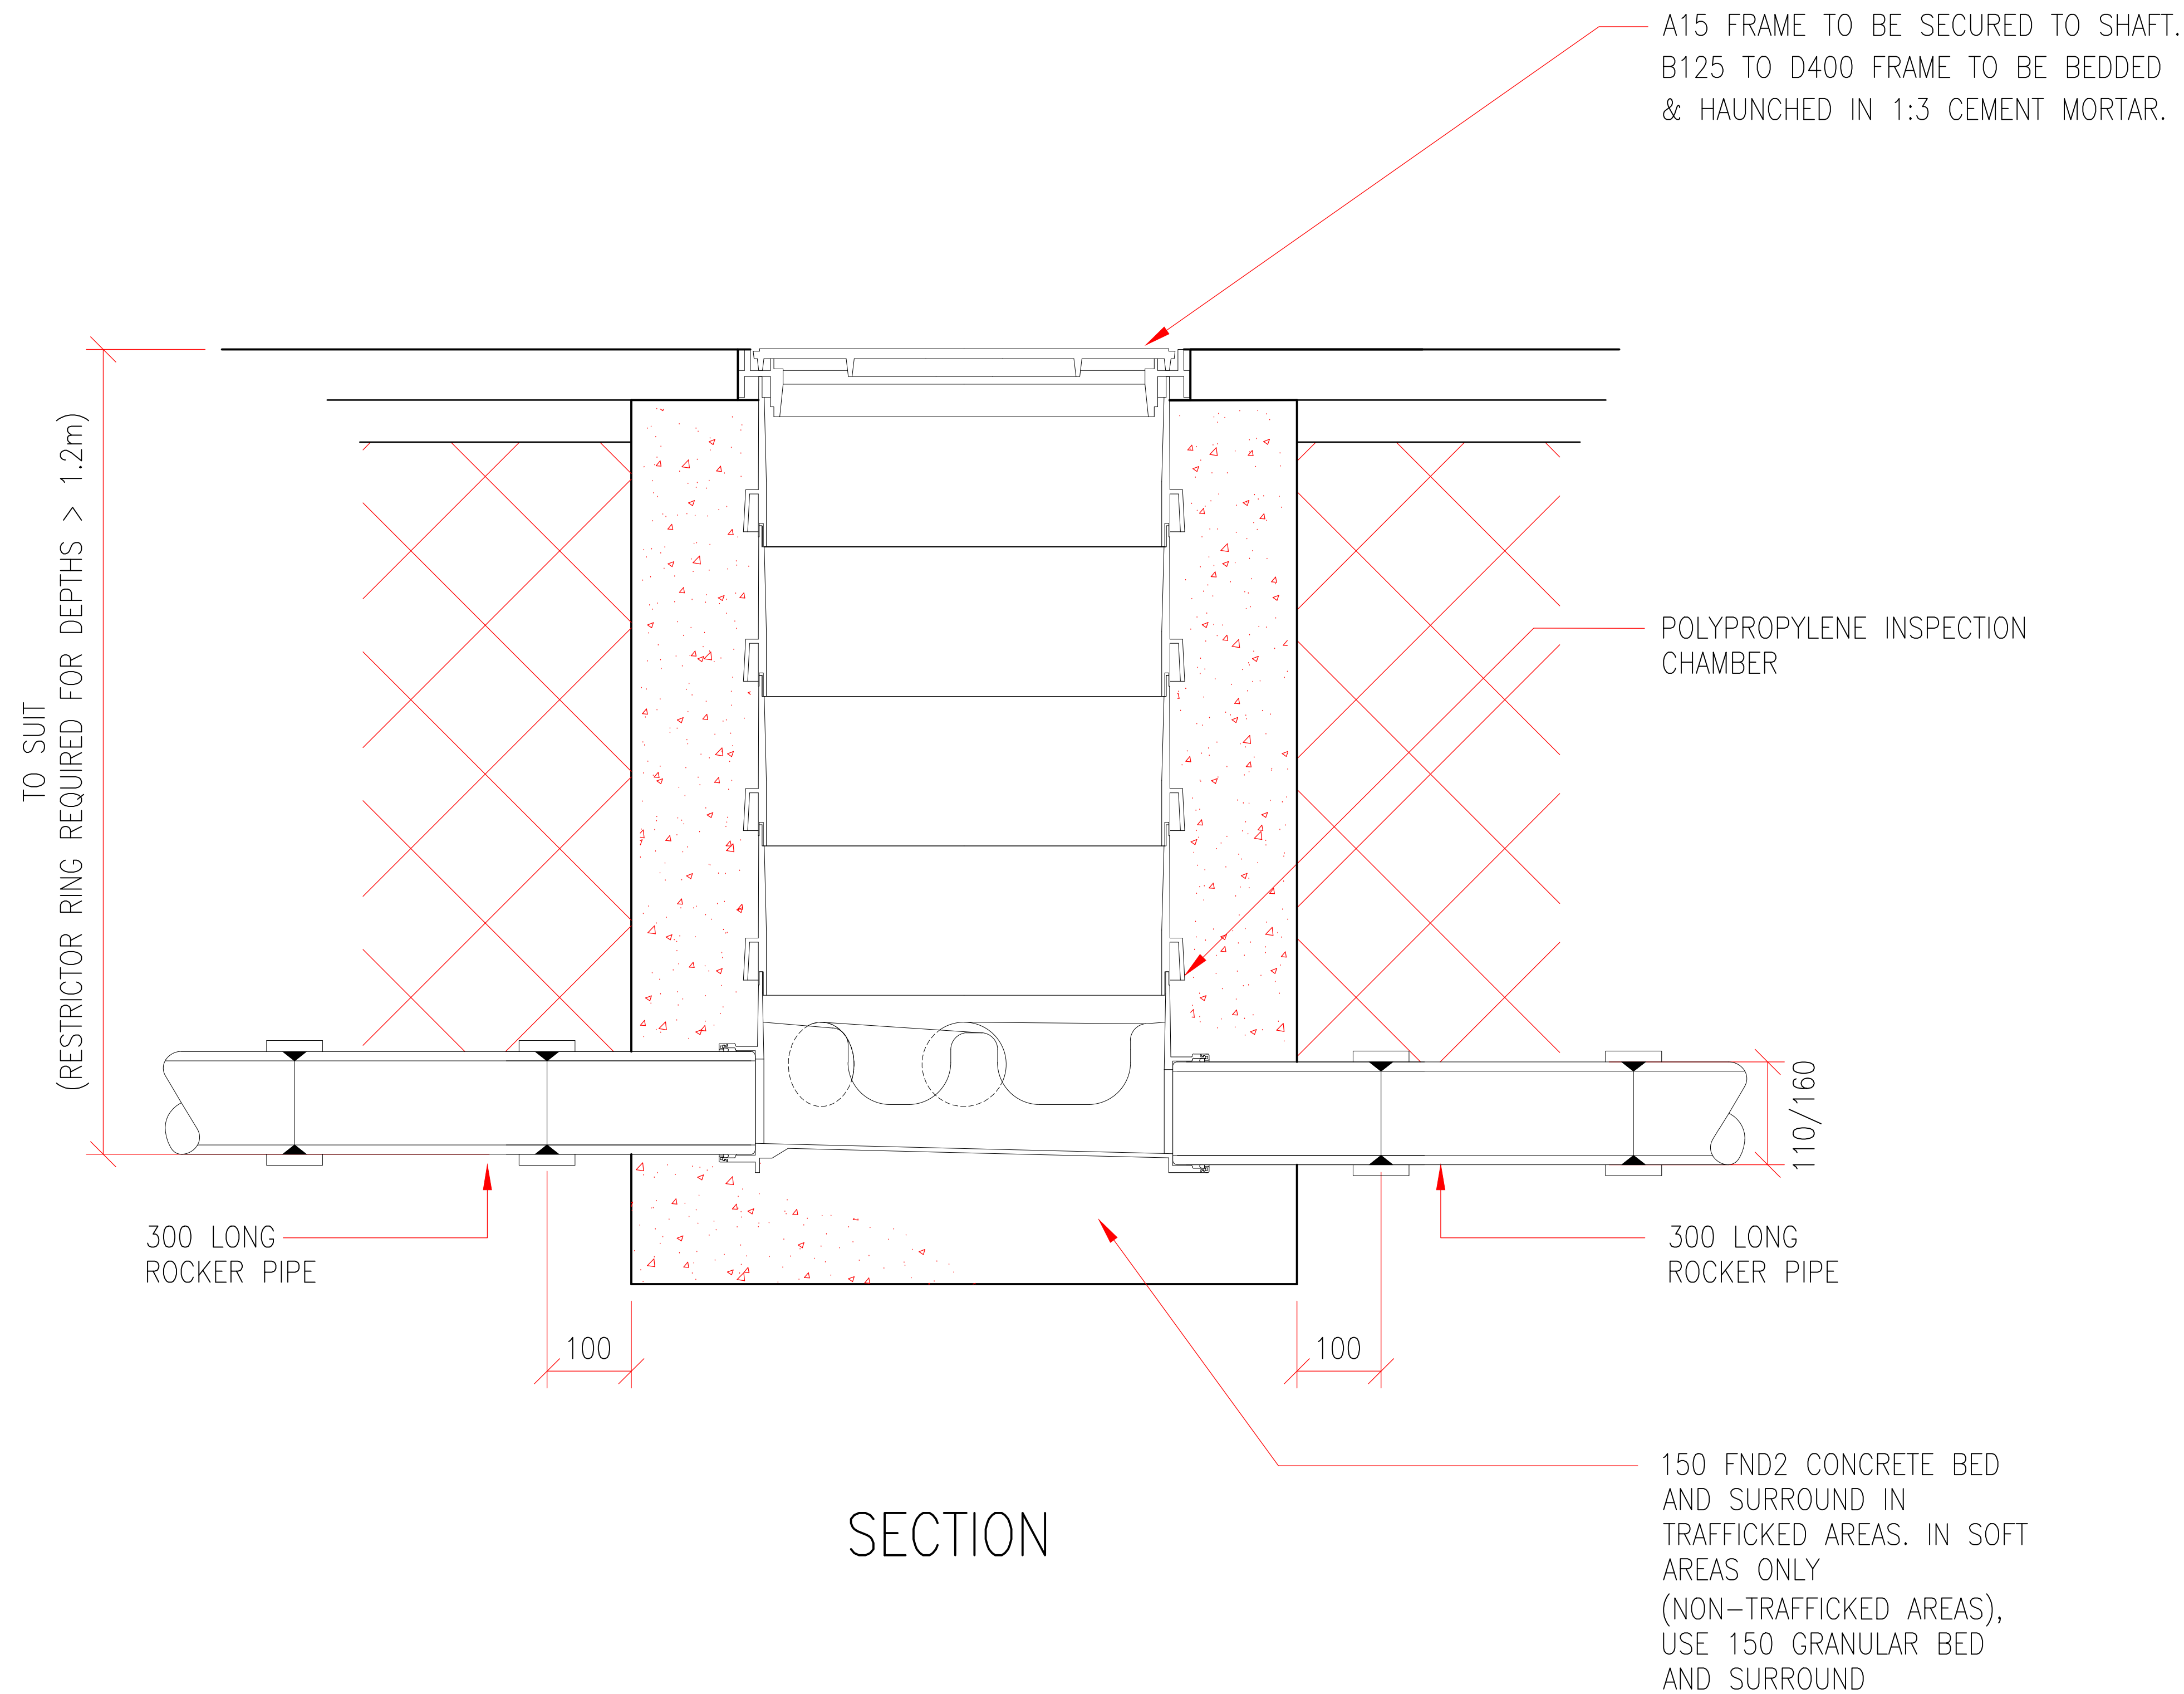

PLANS SHOW ALTERNATIVE BRANCH ARRANGEMENTS AND PIPE DIAMETERS

NB
WHERE CHAMBERS ARE POSITIONED ON 90°
CORNERS, ALWAYS USE THE MAIN CHANNEL BY
FITTING A 45° BEND ON THE INLET AND OUTLET

Reid Jonespartnership Consulting Civil & Structural Engineers ○ 3 Cross Street, Preston, PR1 3LT ○ 9 Orrell Road, Orrell, Wigan WN5 8EY Tel 01772 498007 Tel 01942 216006 E-mail enq@reidjonespartnership.co.uk Web www.reidjonespartnership.co.uk		Client: ELKER DEVELOPMENTS LIMITED	Project: NEW DEVELOPMENT OFF ELKER LANE BILLINGTON	Title: INSPECTION CHAMBER A15 – B125	A P1	ISSUED FOR CONSTRUCTION ISSUED FOR PLANNING	SHR SHR	BF BF	16.08.23 10.08.23	Issued For: CONSTRUCTION		
										Scale: 1:20 @ A3		
										Project No:	Drawing No:	Issue:
										11562	SD101	A