


0 10m 20m 30m 40m

1:500 Scale

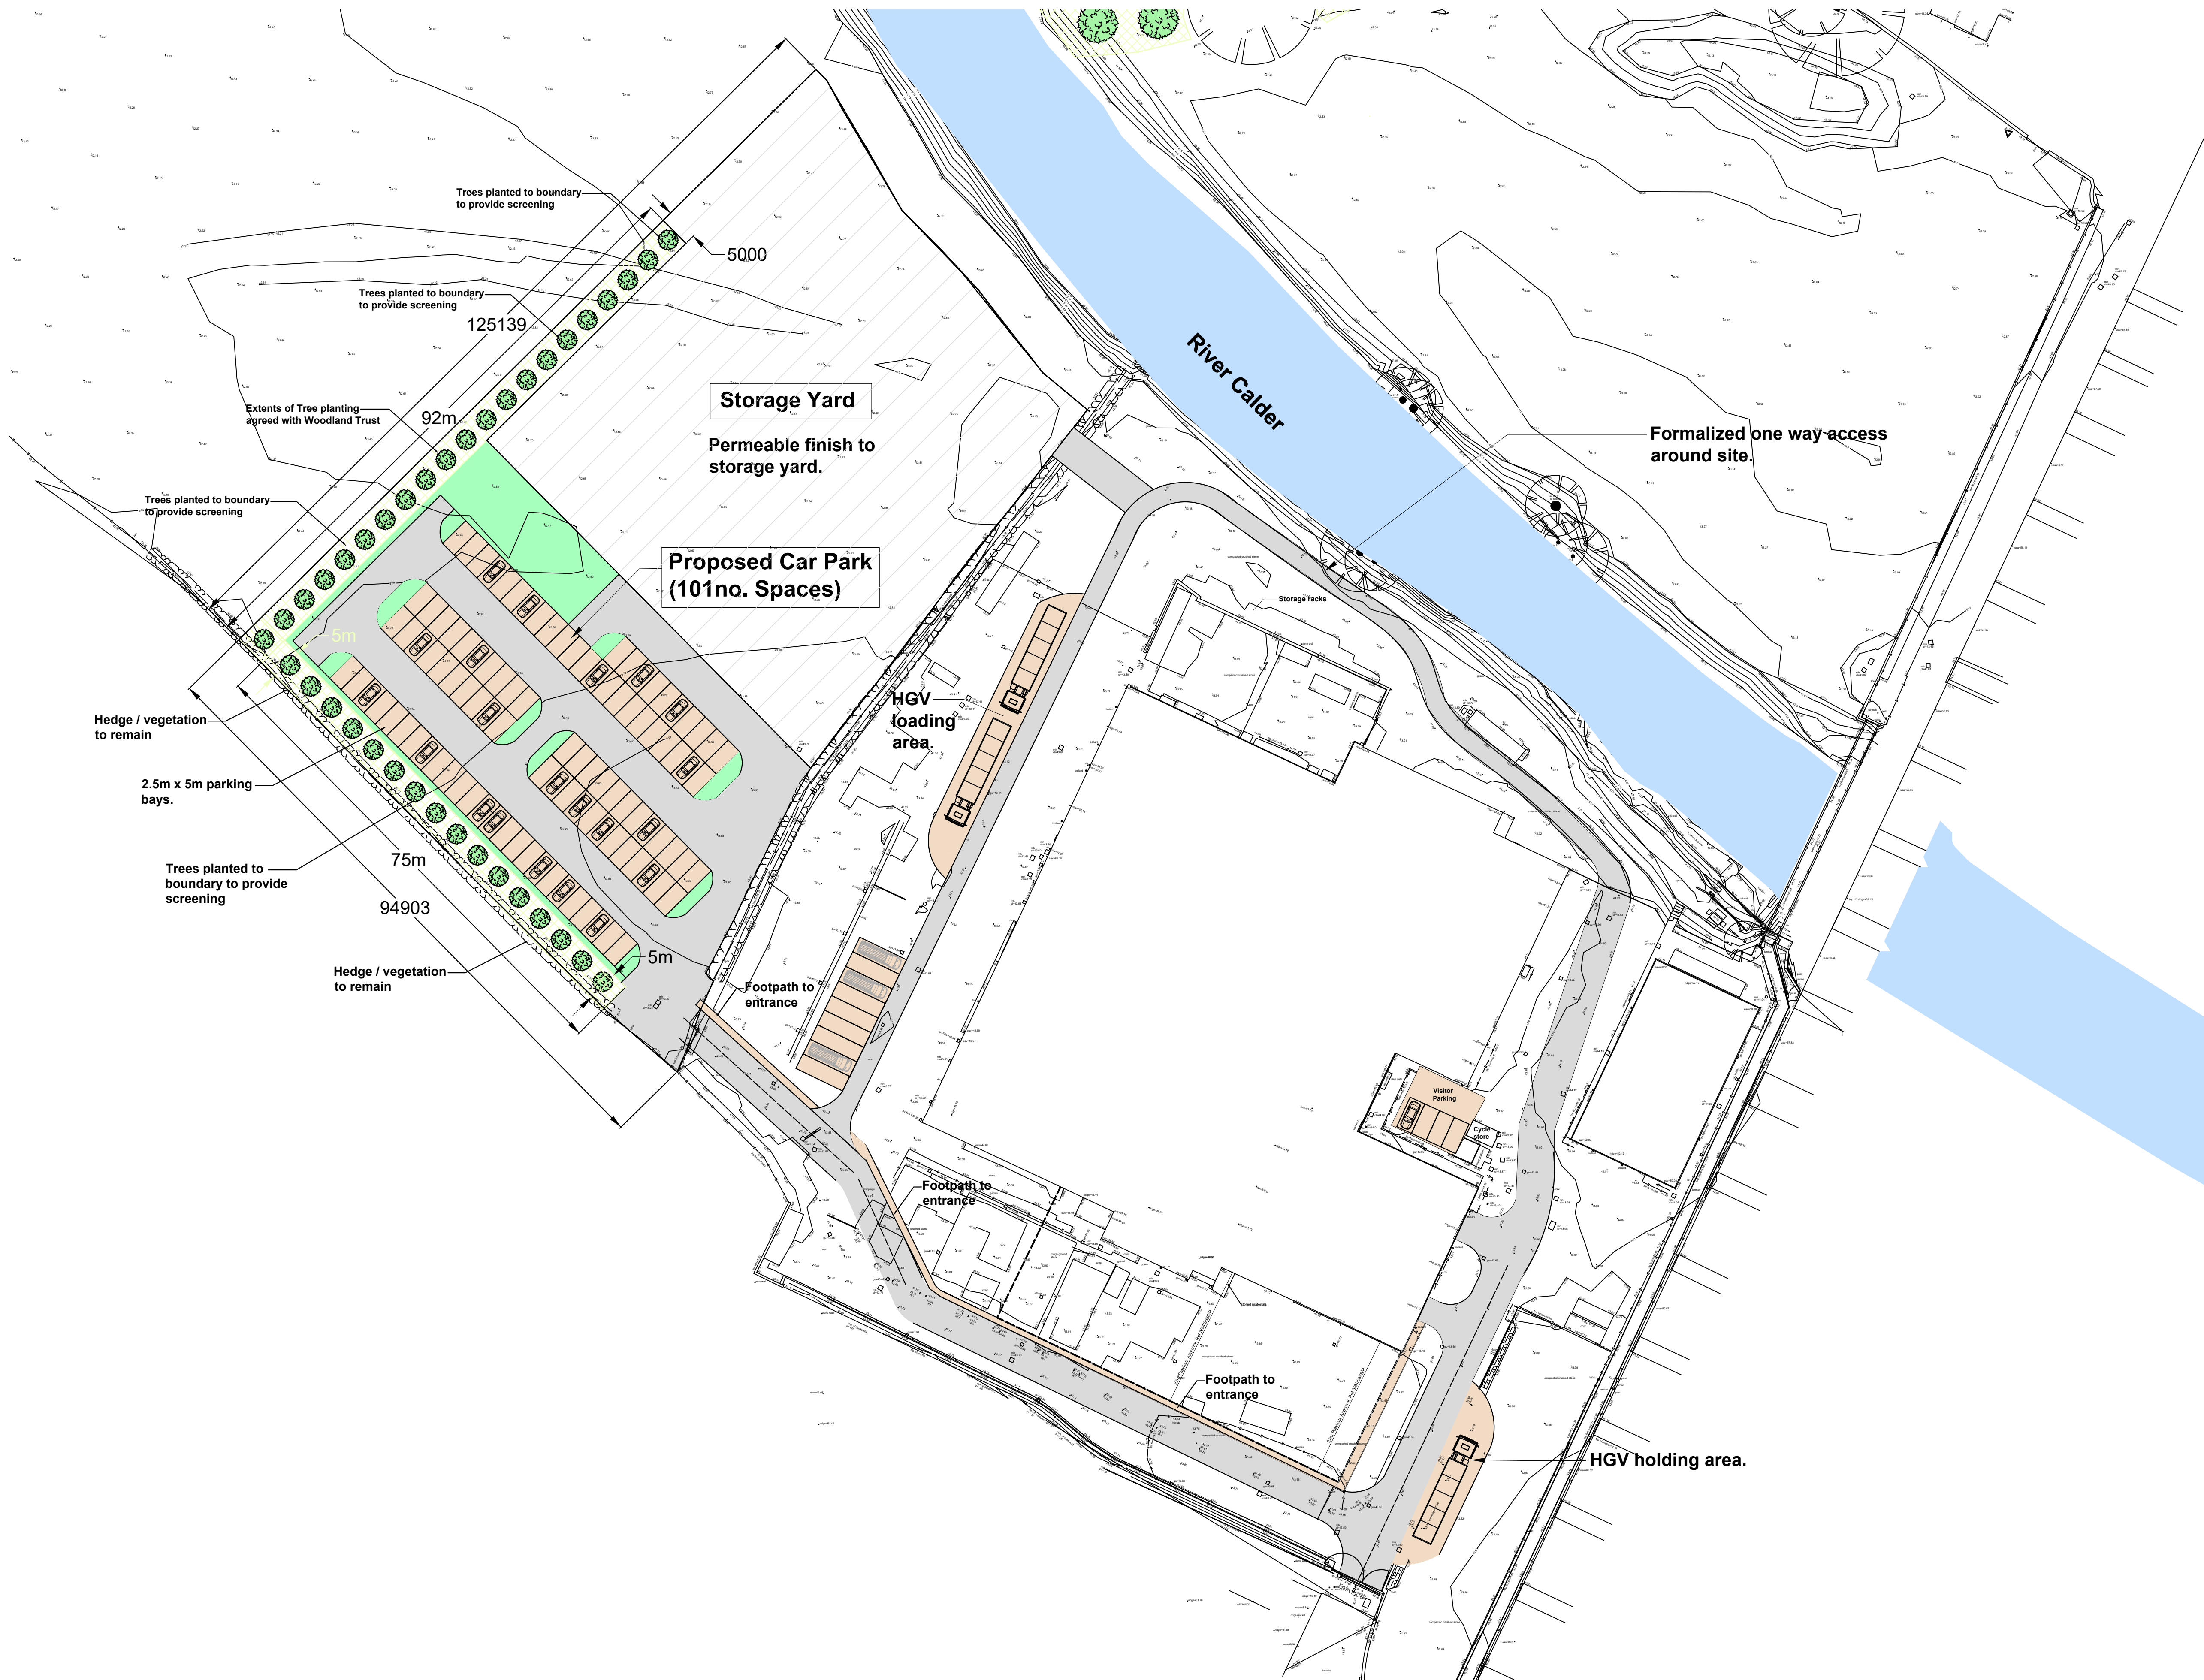

Rev E: Updated for Planning Application. 01.09.2023.  
Rev D: Updated for Planning Application. 25.08.2023.  
Rev C: Car park scheme drawn onto existing topo survey, woodland areas indicated. 23.05.2023.

rev date/ints description

project  
Harrisons Engineering LTD

Client  
Harrisons Engineering LTD  
Judge Walmesley Mill  
Longworth road  
Billington  
BB7 9TP

dwg purpose  
Proposed Car Park

**Harrison Architecture LTD**  
38 Salthill Road  
Clitheroe  
Lancashire  
BB7 1NU  
Email: Craig\_leigh\_harrison@yahoo.co.uk  
Mobile: 07539 302831

scale 1:500 002 E  
@ sheet size A1 drawing number revision