

To be Read in Conjunction with  
11319\_P74c\_Sheets 1-6


Project Name  
Detailed Planting Plan - Sheet 1 of 6  
Overview Sheet

Drawing Title  
Land East of Chipping Lane, Longridge  
Phase 2 and 3 Detailed Planting Plan

**Tyler Grange**  
Unit 430 Scott House, Caster Factory, Birmingham, B9 4DT  
0121 793 0770 | E: info@tylergrange.co.uk  
W: www.tylergrange.co.uk

Scale	Date
1:500 @ A0	September 2021
Drawn by	Checked by
DH	CD
Drawing No.	Revision
11319/P74	D

8m Buffer Zone to Watercourse

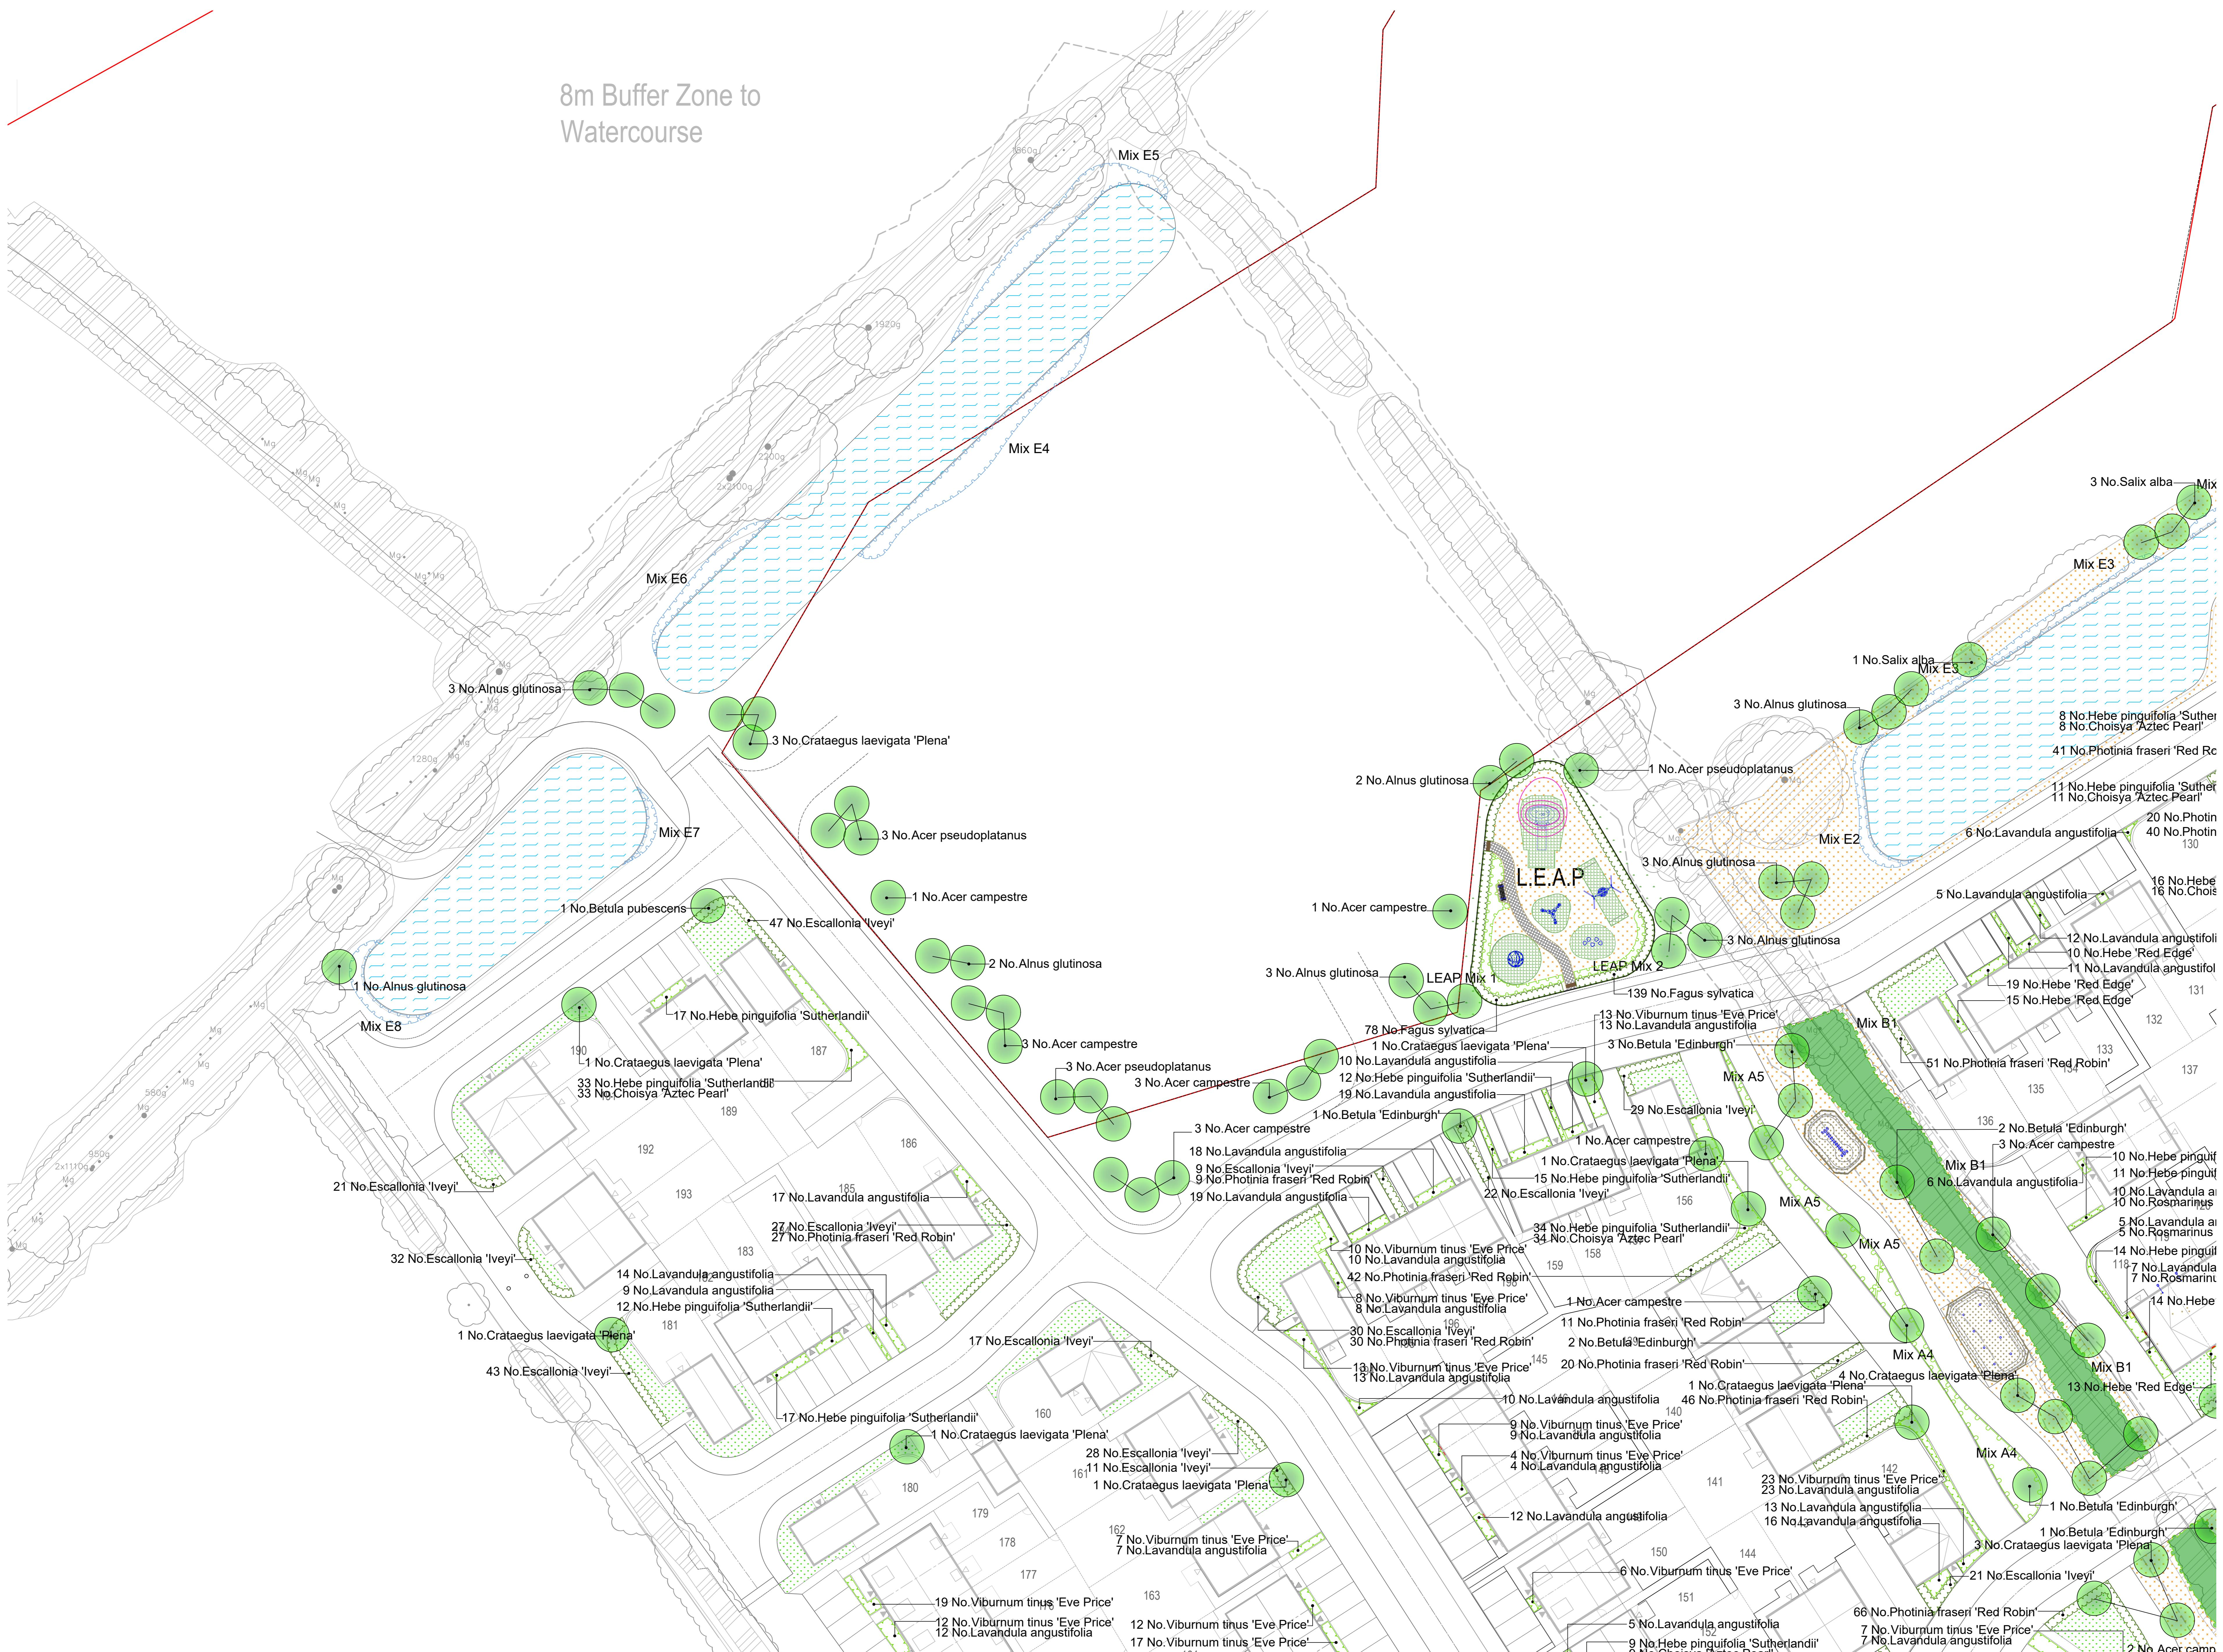

- Key:
- Site Boundary
  - Proposed Native Trees
  - Existing Trees
  - Proposed Shrub Planting
  - Proposed Hedge Row
  - Proposed Amenity Grassland Mix (Emarginata EG21 or similar approved 20g per m<sup>2</sup>)
  - Proposed Wildflower Meadow Mix (Emarginata EM1 or similar approved 4g per m<sup>2</sup>)
  - Proposed Pond Edge Mix (Emarginata EP1 or similar approved 4g per m<sup>2</sup>)
  - Proposed Bulb Planting
  - Proposed native shrub planting
  - Area to be retained for agricultural use
  - Proposed Turf

To be Read in Conjunction with  
11319\_P74c\_Sheets 1-6

Project Name

Detailed Planting Plan - Sheet 2 of 6

Drawing Title

Land East of Chipping Lane, Longridge  
Phase 2 and 3 Detailed Planting Plan

**Tyler Grange**  
Unit 430 Stour House, Custard Factory, Birmingham, B9 4DT  
0121 773 0770 E: info@tylergrange.co.uk  
W: www.tylergrange.co.uk

Scale 1:250 @ A0 Date September 2021

Drawn by KL Checked by AW

Drawing No. 11319/P74 Revision C

