

Materials:


Roof - natural grey slate

Walls - pitched faced natural limestone in reducing courses

Windows - dark stained timber with painted stone surrounds.

Door - brown coloured timber effect u.p.v.c.

metres

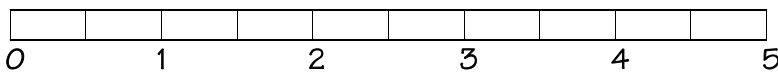

PD Construction Consultants
 7 Beech Street, Clitheroe, Lancs
 BB7 2LL
 tel: 07976 771297
 email: pdcc@hotmail.co.uk

PLANNING ISSUE

Client: Mr & Mrs Clay		
Project: Proposed Alterations 10 Bridge Road Chatburn		
Dwg title: Existing Front Elevation		
Scale @ A4: 1:50	Date: 29.06.23	Drawn by: PD
Drawing no. 1476 - 03		Rev. A