


WARNING TO HOUSE-PURCHASERS
 Property Misdescriptions Act 1991
 Buyers are warned that this is a working drawing and is not intended to be treated as descriptive material describing, in relation to any particular property or development, any of the specified matters mentioned by any Order made under the above Act. The contents of this drawing may be subject to change at any time and alterations and variations may occur during the progress of the works without revision of the drawing. Consequently the layout, form, content and dimensions of the finished construction may differ materially from those shown. Nor do the contents of this drawing constitute a contract, part of any contract or warranty.

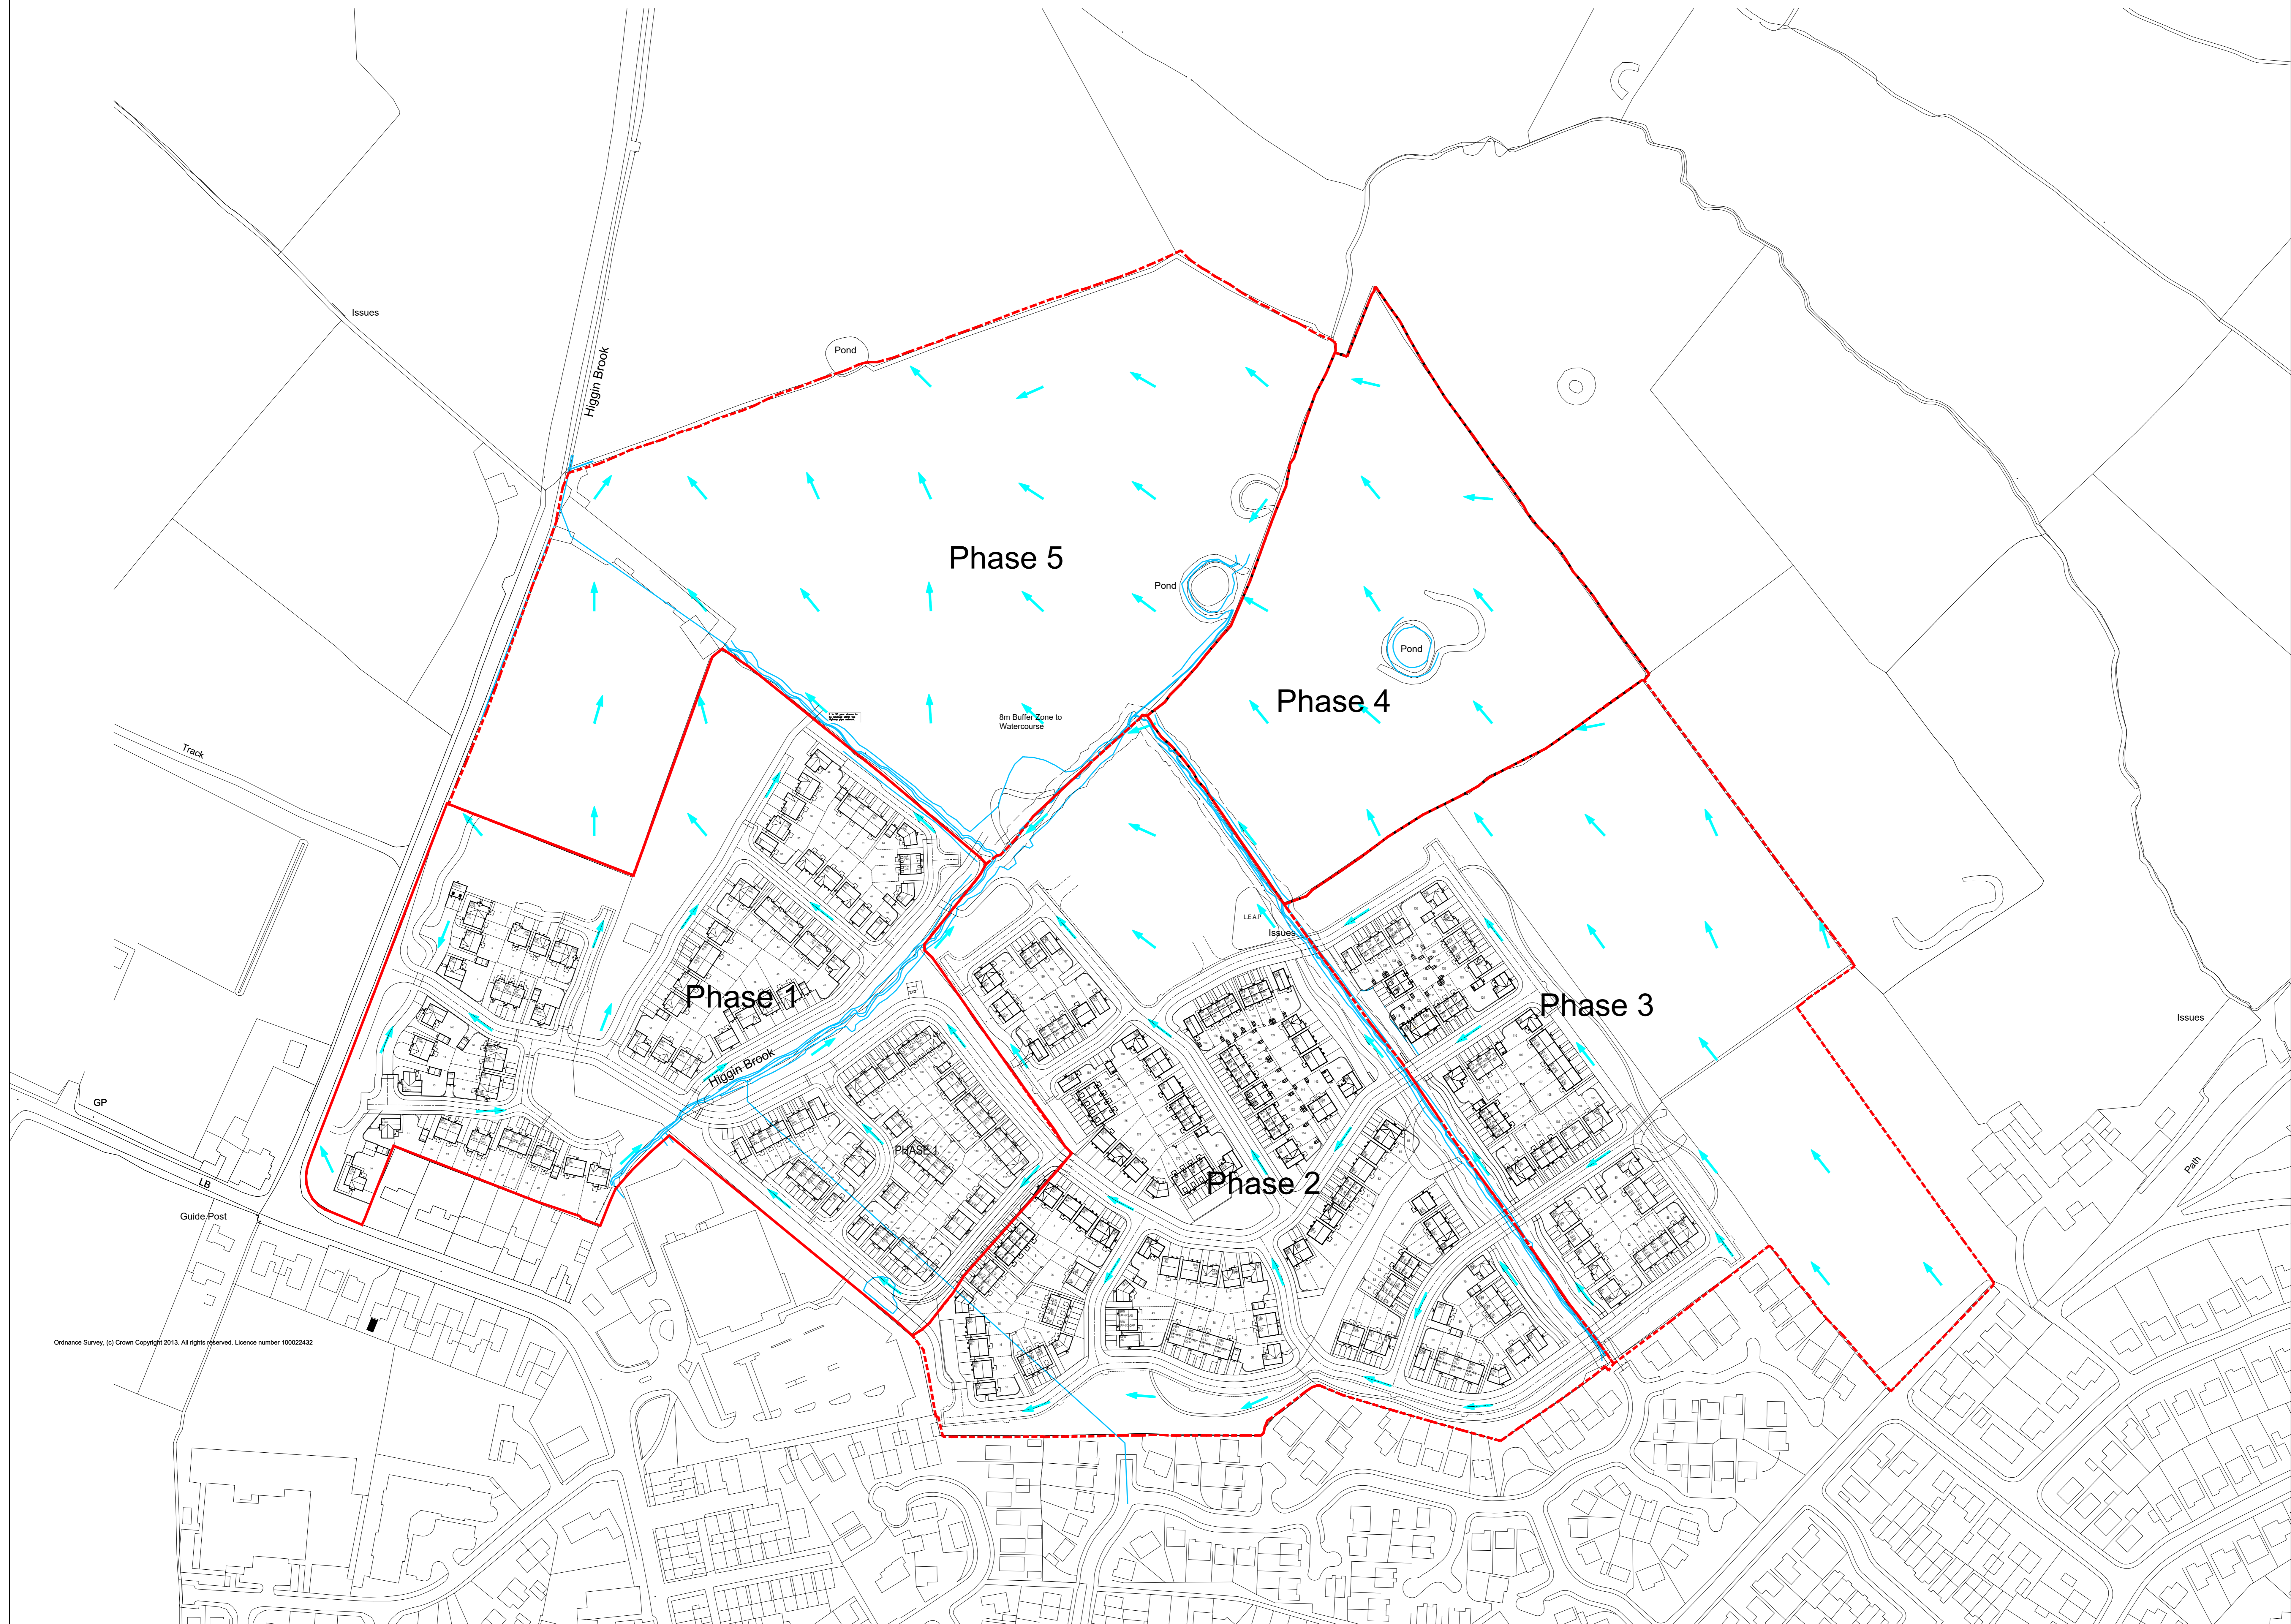

Ordnance Survey, (c) Crown Copyright 2013. All rights reserved. Licence number 100022432

Ordnance Survey, (c) Crown Copyright 2013. All rights reserved. Licence number 100022432

REV	DESCRIPTION	DATE	DRAWN



BARRATT HOMES

MANCHESTER

Barratt Homes Manchester
 (A division of BOW Trading Ltd)
 1st Floor, Adamson House
 106 Wilmslow Road
 Disbury
 Manchester
 M20 2YV
 Tel: 0161 447 5800

Job: Chipping Lane Longridge

Title: Modified Flow Routes

Design By	Date	Drawing Number	Rev
CD	Sept 2023	459/ED/171	-
C.A.D. By	Scale @ A3		
CD	1:1000		