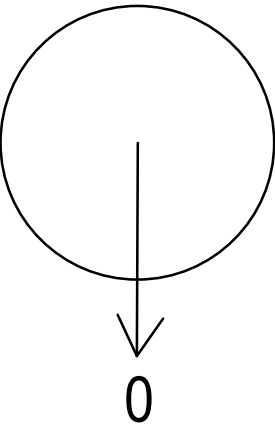
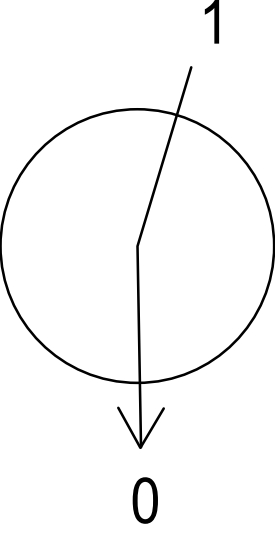
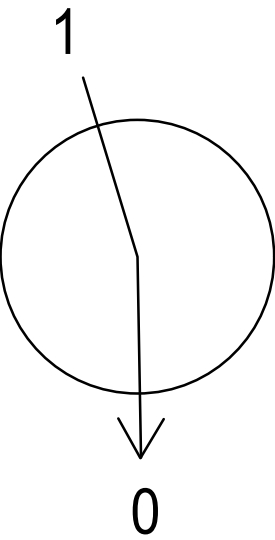
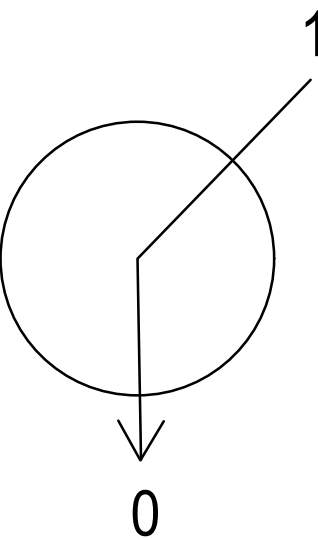


File Location: L:\001_DBS_LIVE\WIGAN82667 - LAND BEAR OF OLD ROW, WHALLEY RD, BARROW LNT CONSTRUCTION\GRAPHIC\ENGINEERING LTD - DESIGN INFORMATION\FRANTECH 20.03.23\INFRASTRUCTURE\10-04 FOUL WATER MANHOLE SCHEDULE.DWG

Manhole Number	Cover Level		Pipe			Manhole Size	Types	
			Code		Inverts	Diams	Manhole	Cover
F1	79.600							
E. 373861.303	2.550							
N. 438414.050			0	1.000	76.900	150	1200	Type B 675 x 675 D400
F2	78.910		1	1.000	76.500	150		
E. 373848.069	2.260							
N. 438418.319			0	1.001	76.500	150	1200	Type B 675 x 675 D400
F3	77.640		1	1.001	76.290	150		
E. 373822.115	1.200							
N. 438417.455			0	1.002	76.290	150	1350	Type C 1220 x 685 D400
F4	76.450		1	1.002	75.100	150		
E. 373798.719	1.200							
N. 438421.243			0	1.003	75.100	150	1350	Type C 1220 x 685 D400

CIVIL / STRUCTURAL DESIGN RISK MANAGEMENT

Abnormal or unusual residual risks associated with the design outcomes shown on this drawing are:-

RSK LDE LTD has followed its Design Risk Management process for Hazard Elimination and Risk reduction in developing the designs shown on this drawing. Abnormal or unusual residual risks may be shown above where it is considered that such risk may not normally be expected by competent persons engaged on work of this nature or type.

Notes

1. This drawing is to be read in conjunction with all relevant Architect's and Engineer's drawings.

2. All levels quoted are in metres A.O.D.

3. Concrete surround to manhole is always required unless a widewall manhole system is proposed. If widewall rings are proposed, then the drawing must contain a detail specific to this type of construction, and a prominent note should be added that the entire system must be used.

CONNECTIONS SHOWN ARE FOR MAIN SEWERS ONLY

P2	04.10.23	Updated to new layout and receipt of existing sewer records	MS		
P1	01.06.23	First Issue	MH	MS	
Rev.	Date	Amendment	Drawn	Chkd.	Appd.

RSK

LAND & DEVELOPMENT ENGINEERING LTD

Spring Lodge
172 Chester Road
Hebsey
Cheshire, WA6 0AR
United Kingdom

Tel: +44 (0) 1928 726006
Fax: +44 (0) 1928 725633
Email: lde@rsk.co.uk
Web: www.rsk.co.uk

Client

LNT Construction

Project Title

Whalley Road
Barrow

Status

INFORMATION

Drawing Title

Foul Water Manhole Schedule

Drawn	Date	Checked	Date	Approved	Date
MH	May 23	MS	26.05.23		
Scale		Orig Size		Dimensions	
N/A		A1			

Project No.	Drawing File
882667	

Drawing No.	Rev.
10-04	P2