



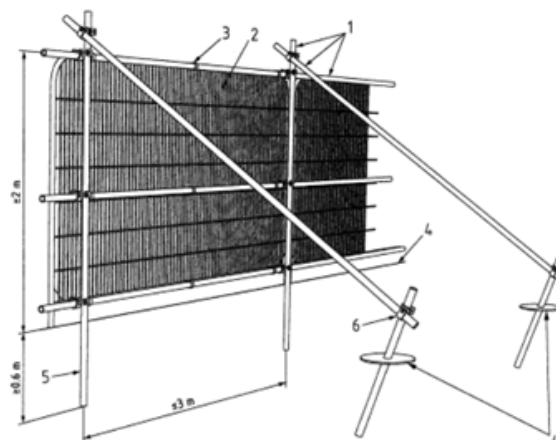

**Key**

- 1 Standard scaffold poles
- 2 Heavy gauge 2 m tall galvanized tube and welded mesh infill panels
- 3 Panels secured to uprights and cross-members with wire ties
- 4 Ground level
- 5 Uprights driven into the ground until secure (minimum depth 0.6 m)
- 6 Standard scaffold clamps

An example of protective fencing in accordance with BS 5837:2012. For further information please refer to paragraphs 3-7 of the submitted AIA Ref: AR-6446-02.01.

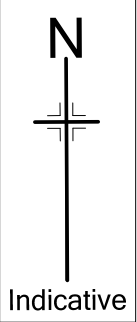



Email: [vb@brooks-ecological.co.uk](mailto:vb@brooks-ecological.co.uk)  
Tel No: 01943 884 451  
[www.brooks-ecological.co.uk](http://www.brooks-ecological.co.uk)

DR-6446-02 TREE PROTECTION PLAN

**Site:** Old Row, Whalley Road, Barrow.

**Paper Size:** A1     **Scale:** 1:500

|                                                                                     |                                                                                                   |
|-------------------------------------------------------------------------------------|---------------------------------------------------------------------------------------------------|
|   | Tree to retain                                                                                    |
|   | Tree to remove                                                                                    |
|   | Protective fencing in line with BS 5837:2012                                                      |
|   | Area of RPA not protected by fencing. Please refer to AIA Ref: AR-6446-02.01 for further details. |
|   | ROOT PROTECTION AREA                                                                              |
|  | TREE STEM                                                                                         |



Please note:  
The plan is for guidance only and should not be scaled from.

The original of this drawing was produced in colour - a monochrome copy should not be relied upon.