


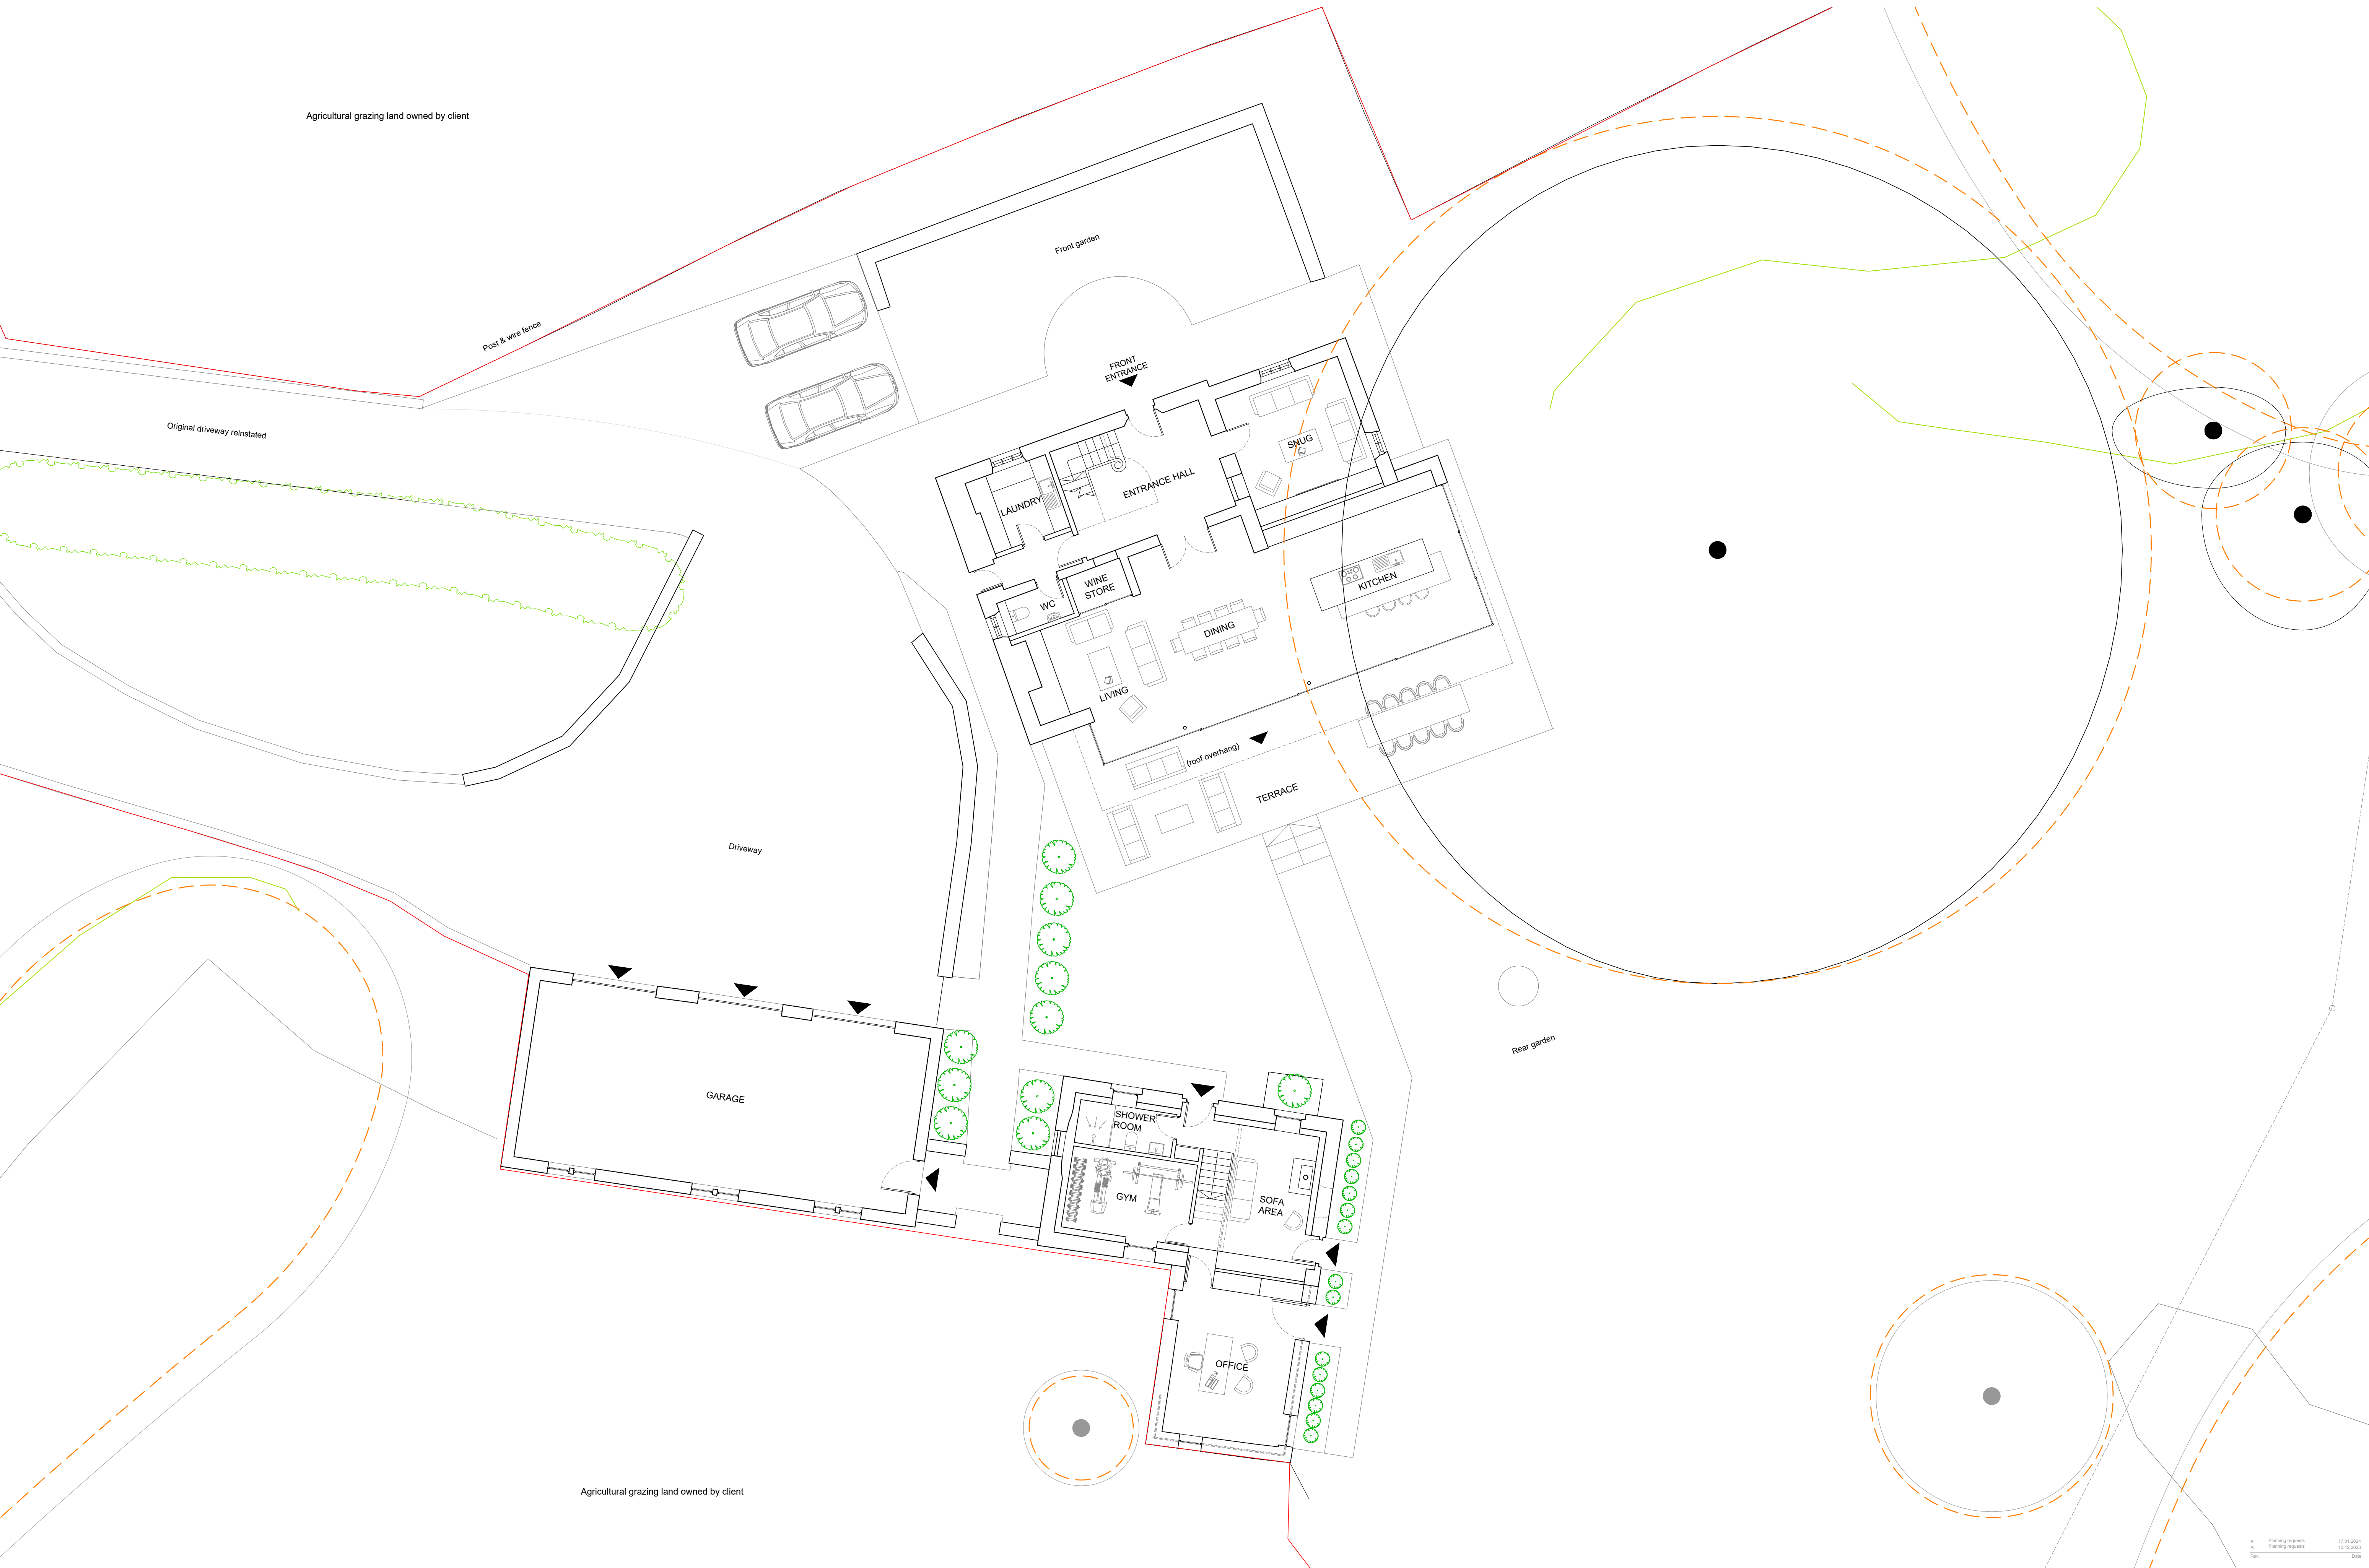

Notes

This drawing, together with the design it illustrates, is copyright, and may not be reproduced in any form, without the written consent of Zara Moon Architects.

Do not scale off this drawing except for determination of basic layout - only figured dimensions to be used. All dimensions to be checked on site.



Key

- Application Boundary
- Land also owned by applicant
- Proposed Trees / Planting

Tree Key

- Category A Tree
- Category C Tree
- Category U Tree
- Root Protection Areas



Project Name	Project No.	Stage
Springwood	175.23	Planning Submission
Proposed Site Plan - Ground Floor	Scale	1:100 @ A1
09	Date	September 2023
Rev B	Drawn	RH