



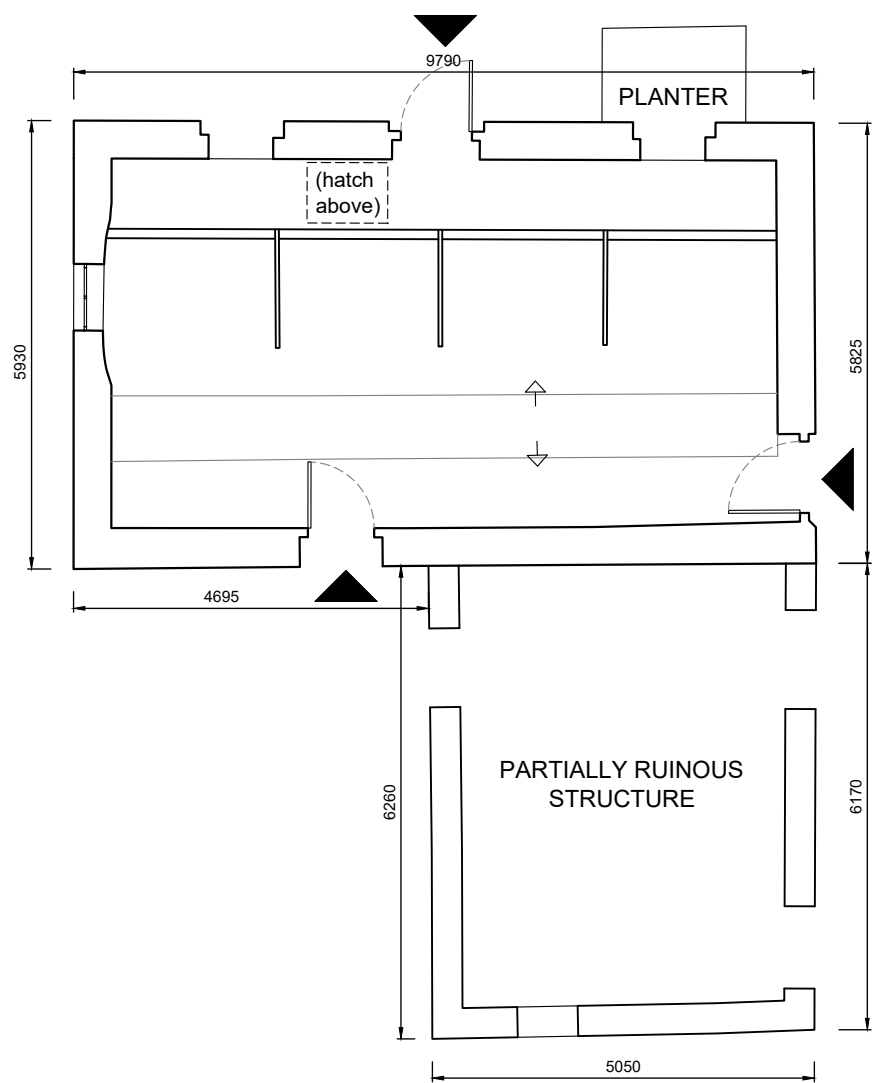

Existing Ground Floor Plan
Scale 1:100

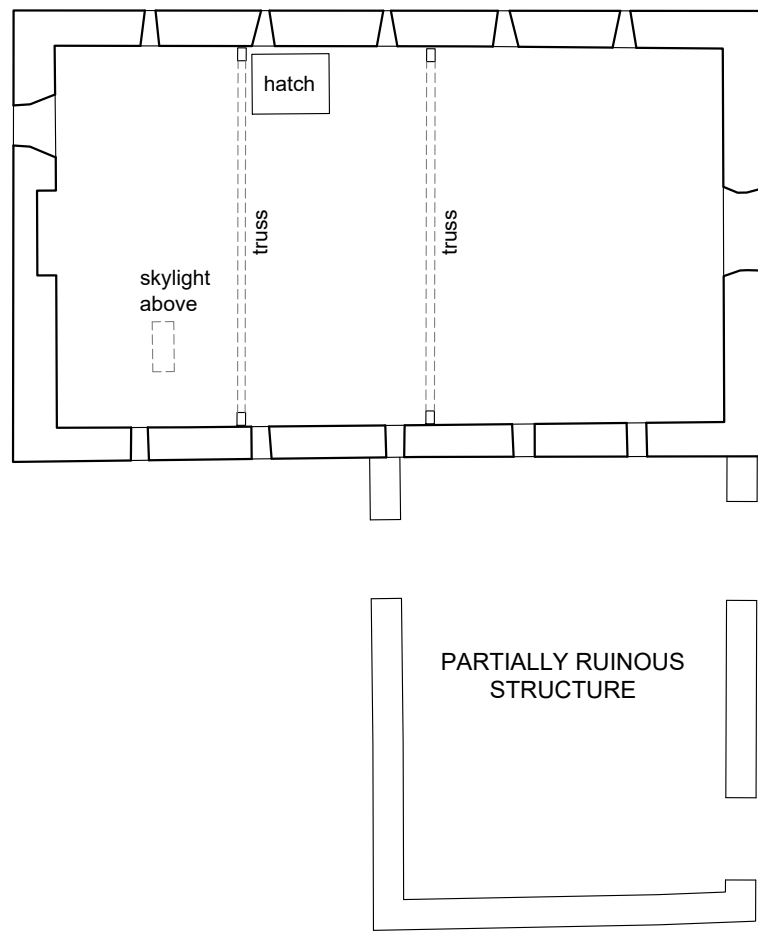

Existing First Floor Plan
Scale 1:100

Notes

This drawing, together with the design it illustrates, is copyright, and may not be reproduced in any form, without the written consent of Zara Moon Architects.

Do not scale off this drawing except for determination of basic layout - only figured dimensions to be used. All dimensions to be checked on site.



Project Name	Project No.	Stage
Springwood	175.23	Planning Submission
Existing Floor Plans - Barn		
04		
Scale	1:100 @ A1	
Date	September 2023	
Rev	--	Drawn
		RH