


THIS DRAWING TOGETHER WITH THE DESIGN IS  
 COPYRIGHT OF THE ARCHITECT.  
 FIGURED DIMENSIONS SHOULD BE FOLLOWED  
 AND SCALED DIMENSIONS SHOULD BE CHECKED  
 WITH THE ARCHITECT.  
 ANY DISCREPANCY MUST BE REPORTED TO THE  
 ARCHITECT IMMEDIATELY AND PRIOR TO  
 PROCEEDING.

REVISIONS  
 Rev A: 23.11.21: Drive edge and widths added.  
 Rev B: 30.11.21: Agreed highway amendments  
 added.  
 Rev C: 20.09.23: updated detail

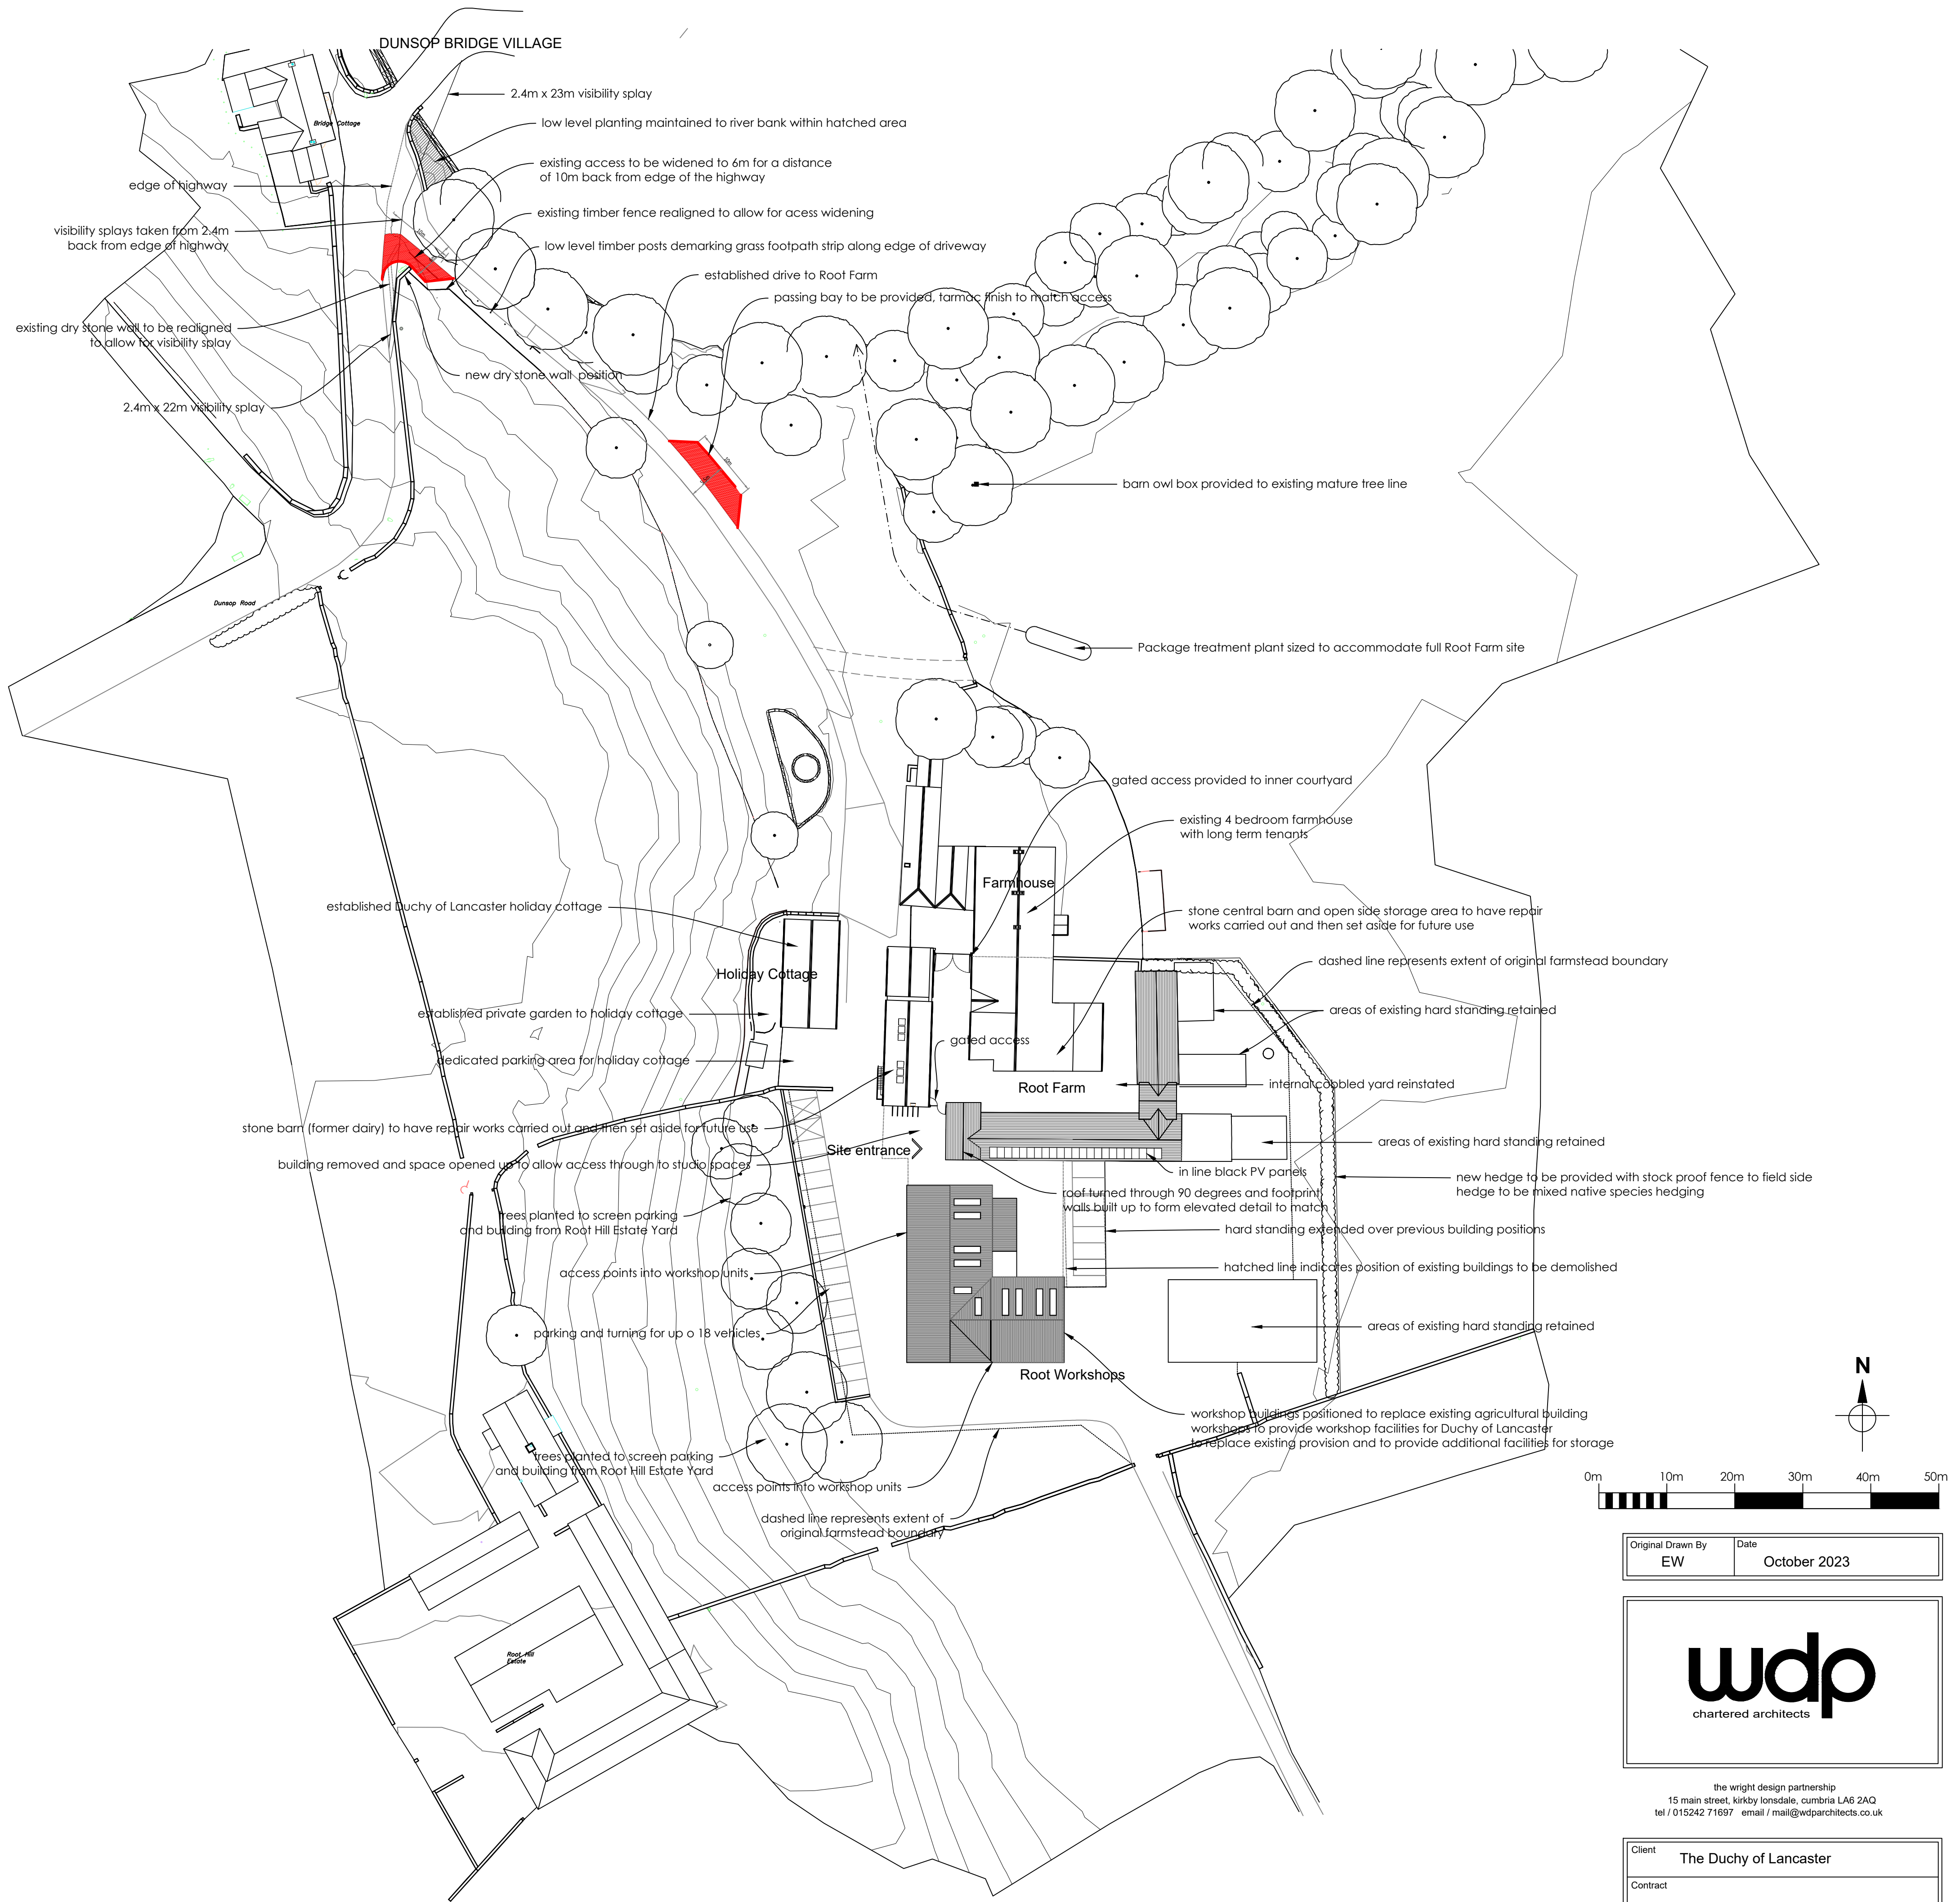

**PROPOSED SITE LAYOUT**