


NOTES

THIS DRAWING IS TO BE READ IN CONJUNCTION WITH ALL OTHER DRAWINGS FOR THIS PROJECT. ALL LEVELS AND DIMENSIONS ARE TO BE CHECKED ON SITE BY THE CONTRACTOR, PRIOR TO PLACING ORDERS OR COMMENCING ANY OF THE RELEVANT WORKS.

ALL DIMENSIONS ARE IN MILLIMETERS UNLESS OTHERWISE STATED OTHERWISE.


ANY DISCREPANCIES BETWEEN THE INFORMATION SHOWN ON THE PLAN AND THAT FOUND ON SITE ARE TO BE REPORTED TO THE FORMER INSTANTLY.

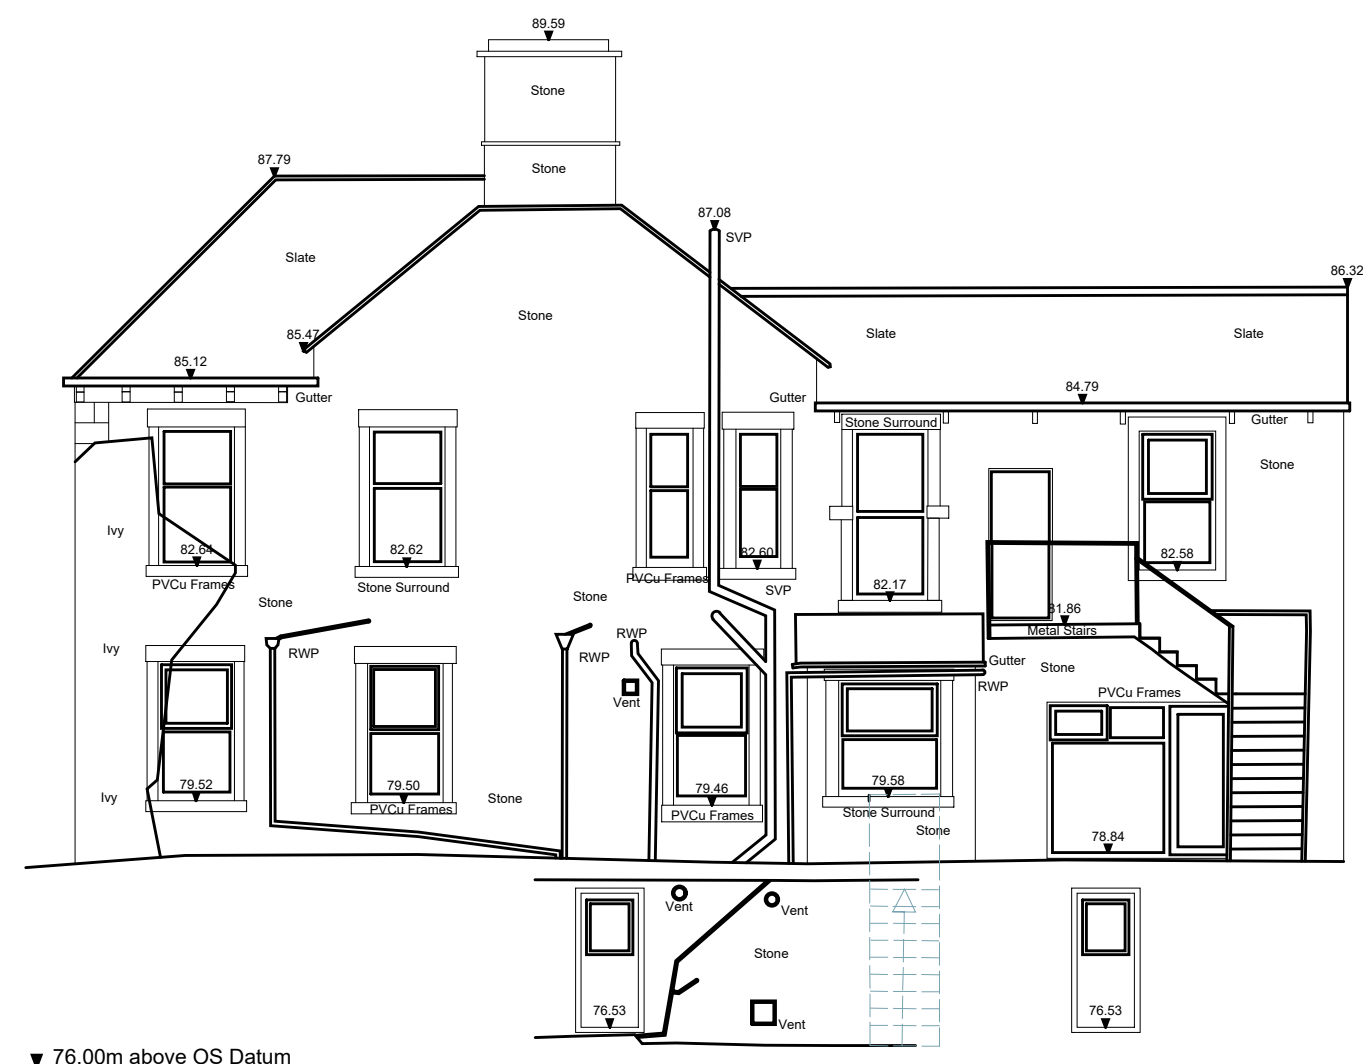


South West Elevation




North West Elevation

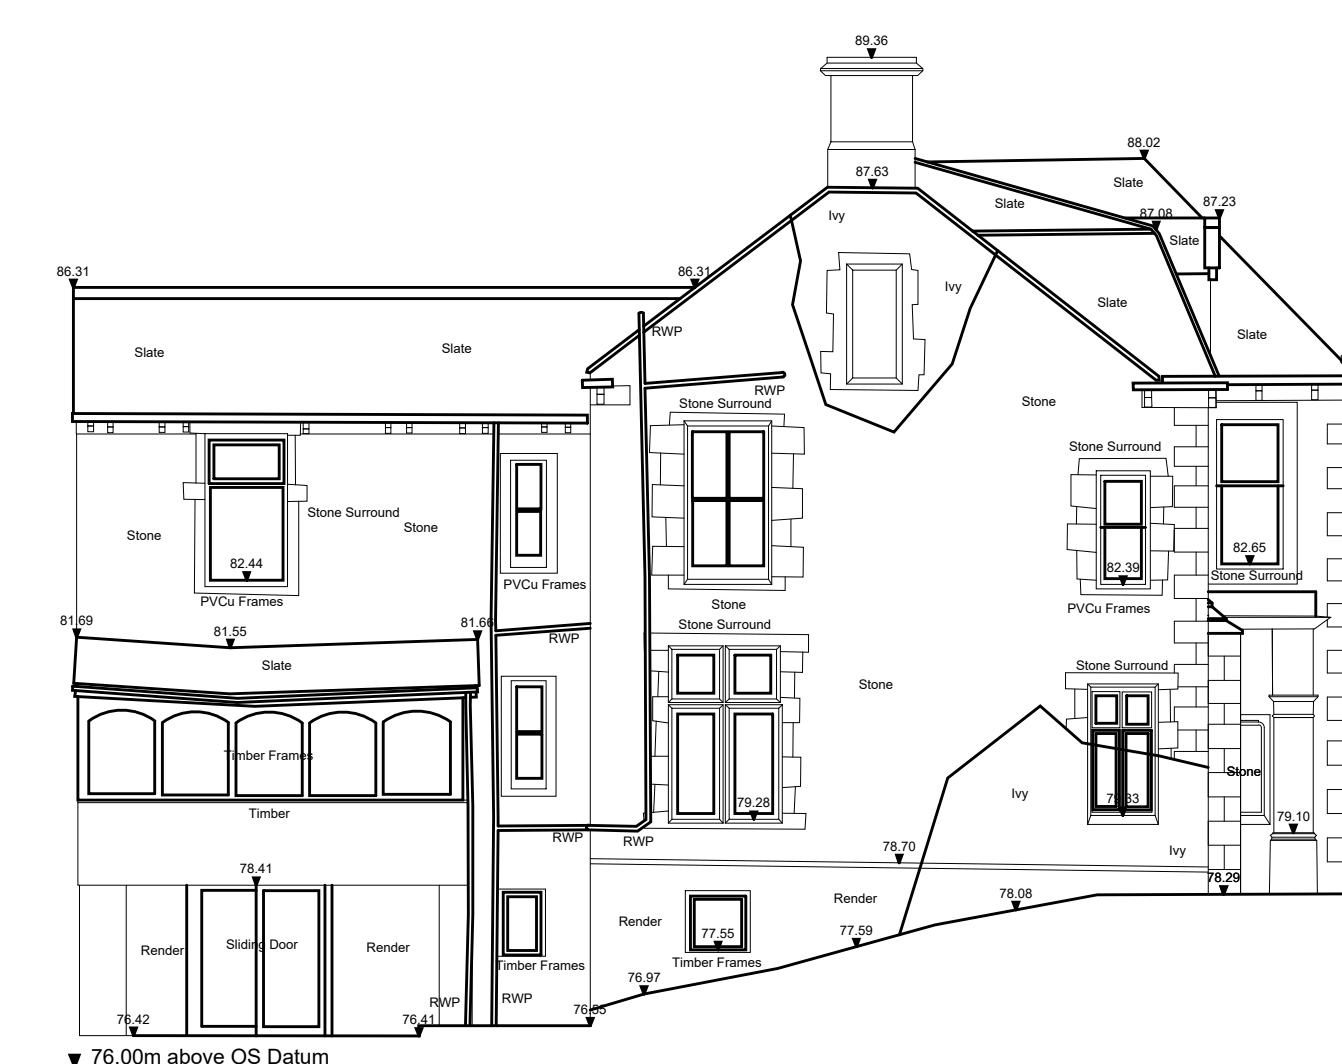


North East Elevation

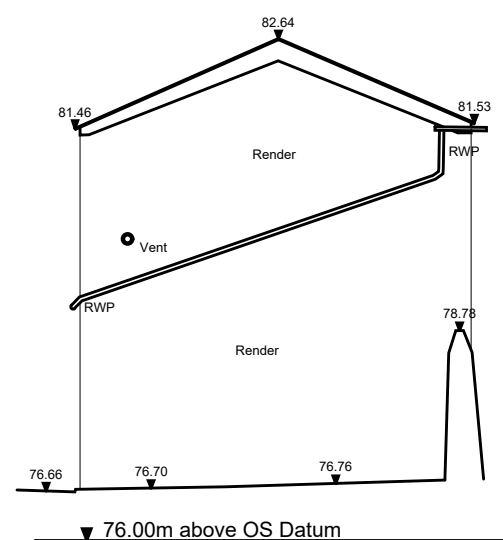

South West Elevation

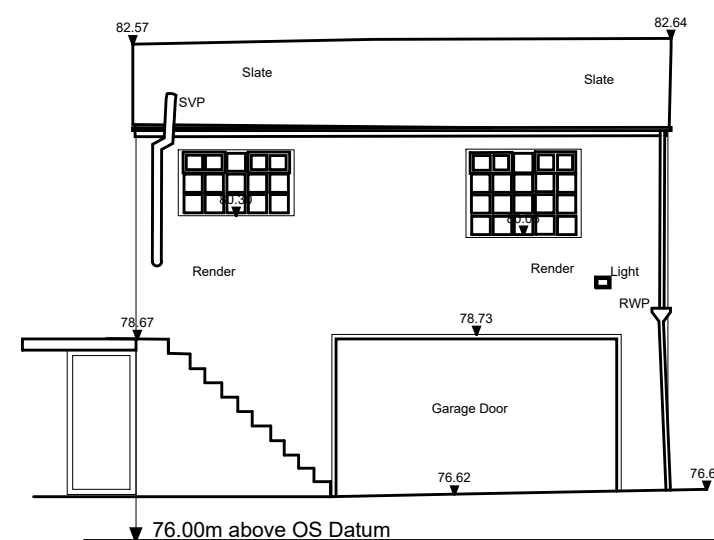

North West Elevation

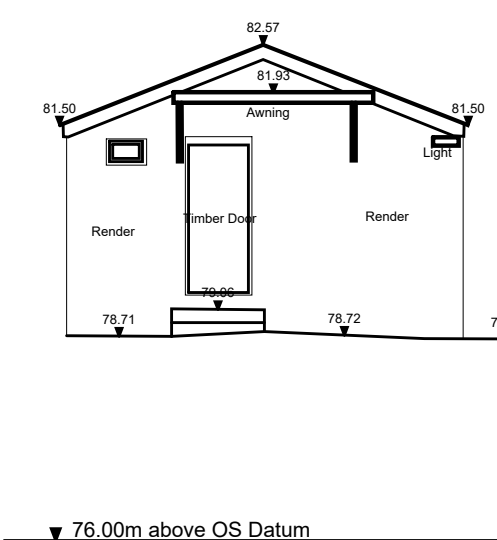

North East Elevation

B 22.01.24 Door to garage elevation added
A 09.01.24 Alts to suit Planners comments of 04.01.24

Rev.	Date	Description
A.L.H. Design Services Barley Cottage, Brewery Street, Longridge, Lancs PR3 3NB, Tel & Fax : (01772) 785719		

Client

Mrs Debbie Gill,
Rossendale House
York Street
Clitheroe
Lancs, BB7 2DL

CHANGE US USE AND
CONVERSION OF NURSERY TO
SELF CONTAINED FLATS

Drawing Title _____

EXISTING ELEVATIONS

Job/Scheme Number		Drawing Number	
0704/93		Drawing No 09B	
Scale	Date	Drawn	Checked
1/100	Sept 23	a.t.l.h.	