


NOTES

THIS DRAWING IS TO BE READ IN CONJUNCTION WITH ALL OTHER DRAWINGS FOR THIS PROJECT. ALL LEVELS AND DIMENSIONS ARE TO BE CHECKED ON SITE BY THE CONTRACTOR, PRIOR TO PLACING ORDERS OR COMMENCING ANY OF THE RELEVANT WORKS.

ALL DIMENSIONS ARE IN MILLIMETRES UNLESS STATED OTHERWISE.

ANY DISCREPANCIES BETWEEN THE INFORMATION SHOWN ON THE PLAN AND THAT FOUND ON SITE ARE TO BE REPORTED TO THE DESIGNER IMMEDIATELY.

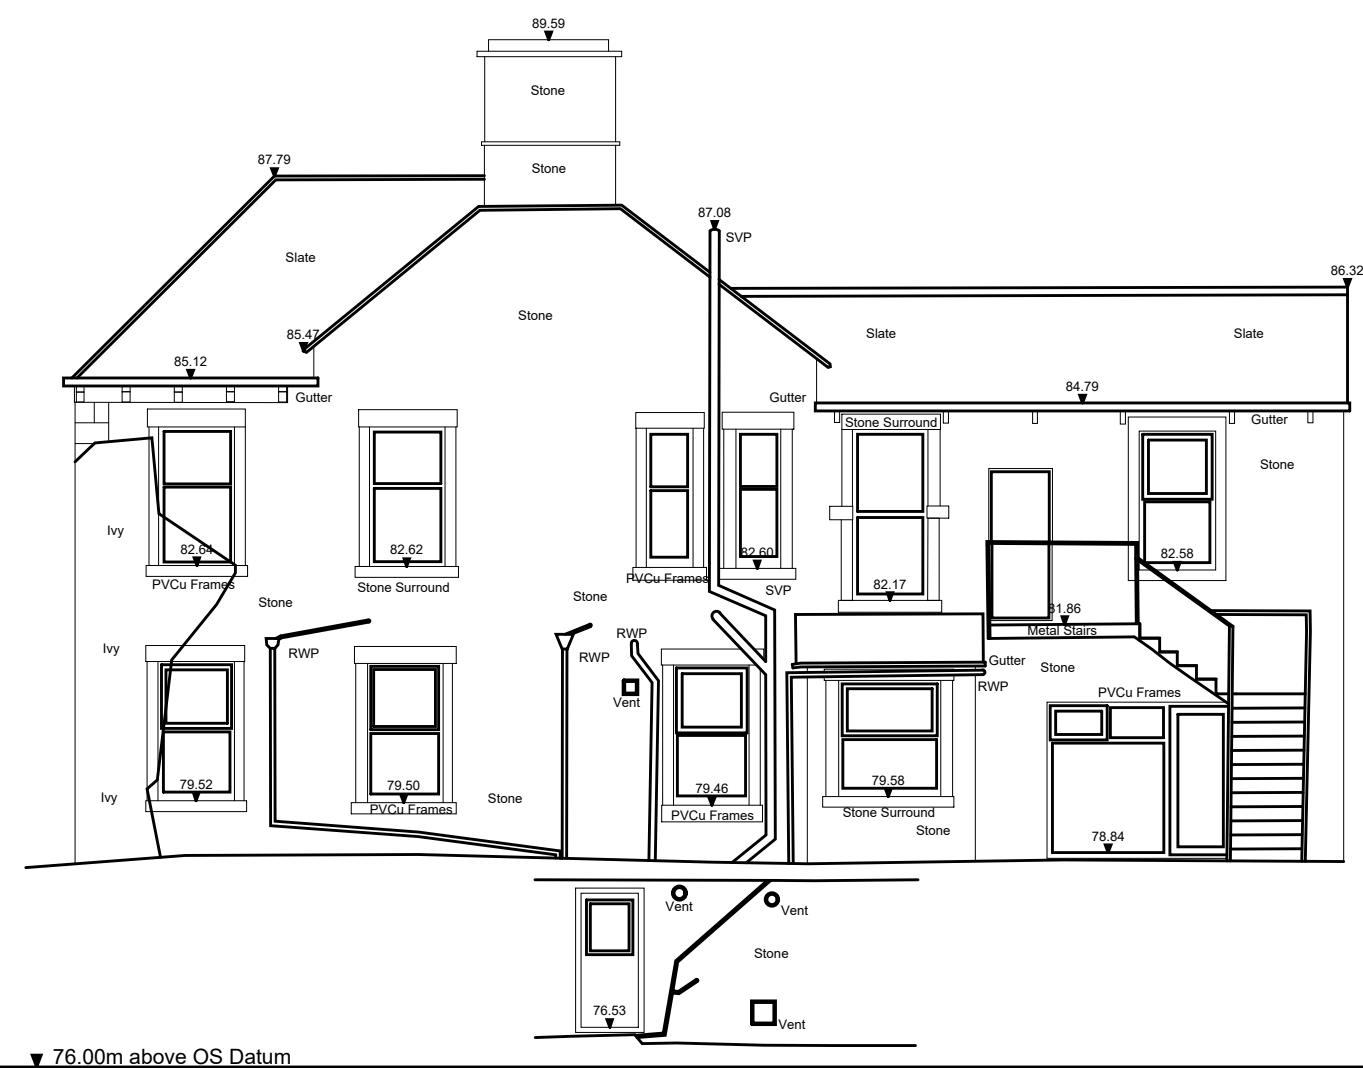


South Elevation




West Elevation




North Elevation

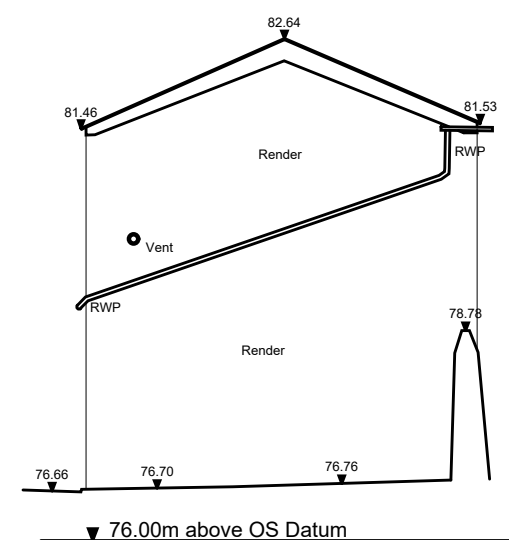

South Elevation

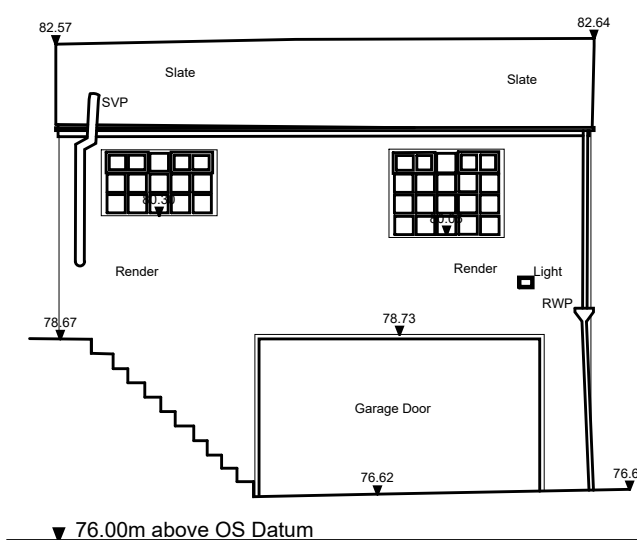

West Elevation

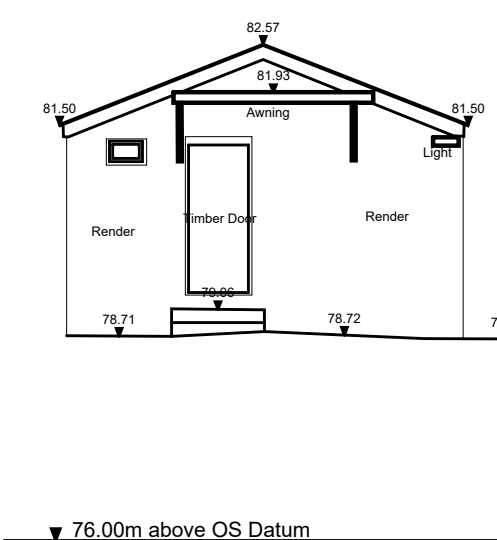

North Elevation

Rev.	Date	Description
A.L.H. Design Services Barley Cottage, Brewery Street, Longridge, Lancs PR3 3NB, Tel & Fax : (01772) 785719		

Client

Mrs Debbie Gill,
Rossendale House
York Street
Clitheroe
Lancs, BB7 2DL

Job / Scheme Title

CHANGE US USE AND
CONVERSION OF NURSERY TO
SELF CONTAINED FLATS

Drafting Title

EXISTING ELEVATIONS

Job/Scheme Number		Drawing Number	
0 7 0 4 / 9 3		Drawing No 0 9	
Scale	Date	Drawn	Checked
1 / 100	Sept 23	a.t.l-h.	