


NOTES  
THIS DRAWING IS TO BE READ IN CONJUNCTION WITH ALL OTHER DRAWINGS FOR THIS PROJECT.  
ALL LEVELS AND DIMENSIONS ARE TO BE CHECKED ON SITE BY THE CONTRACTOR, PRIOR TO  
PLACING ORDERS OR COMMENCING ANY OF THE RELEVANT WORKS.  
ALL DIMENSIONS ARE IN MILLIMETRES UNLESS STATED OTHERWISE.  
ANY DISCREPANCIES BETWEEN THE INFORMATION SHOWN ON THE PLAN AND THAT FOUND ON  
SITE ARE TO BE REPORTED TO THE DESIGNER IMMEDIATELY.

CAREFULLY TAKE OUT THE HEDGEROW AND FORM DROP KERB TO FORM PARKING SPACES  
AS INDICATED , 2 No OF SPACES 2.5 X 4.8M

CAREFULLY TAKE OUT THE HEDGEROW AND FORM DROP KERB TO FORM PARKING SPACES  
AS INDICATED , 2 No OF SPACES 2.5 X 4.8M

EXISTING GARAGE AREA TO BECOME FLAT 1, AND HARDSTANDING TO BE USED FOR 2  
VEHICLES AS INDICATED

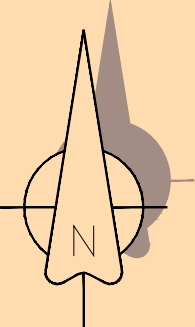

Rev.	Date	Description
------	------	-------------

**A.L.H. Design Services**  
Barley Cottage, Brewery Street, Longridge, Lancs  
PR3 3NB, Tel & Fax : (01772) 785719

Client

Mrs Debbie Gill,  
Rossendale House  
York Street  
Clitheroe  
Lancs, BB7 2DL

Job/Scheme Title

CHANGE US USE AND  
CONVERSION OF NURSERY TO  
SELF CONTAINED FLATS

Drawing Title

PROPOSED SITE PLAN

Job/Scheme Number		Drawing Number	
0 7 0 4 / 9 3		Drawing No 0 9	
Scale	Date	Drawn	Checked
1 / 200	July 23	h.t.l.	