
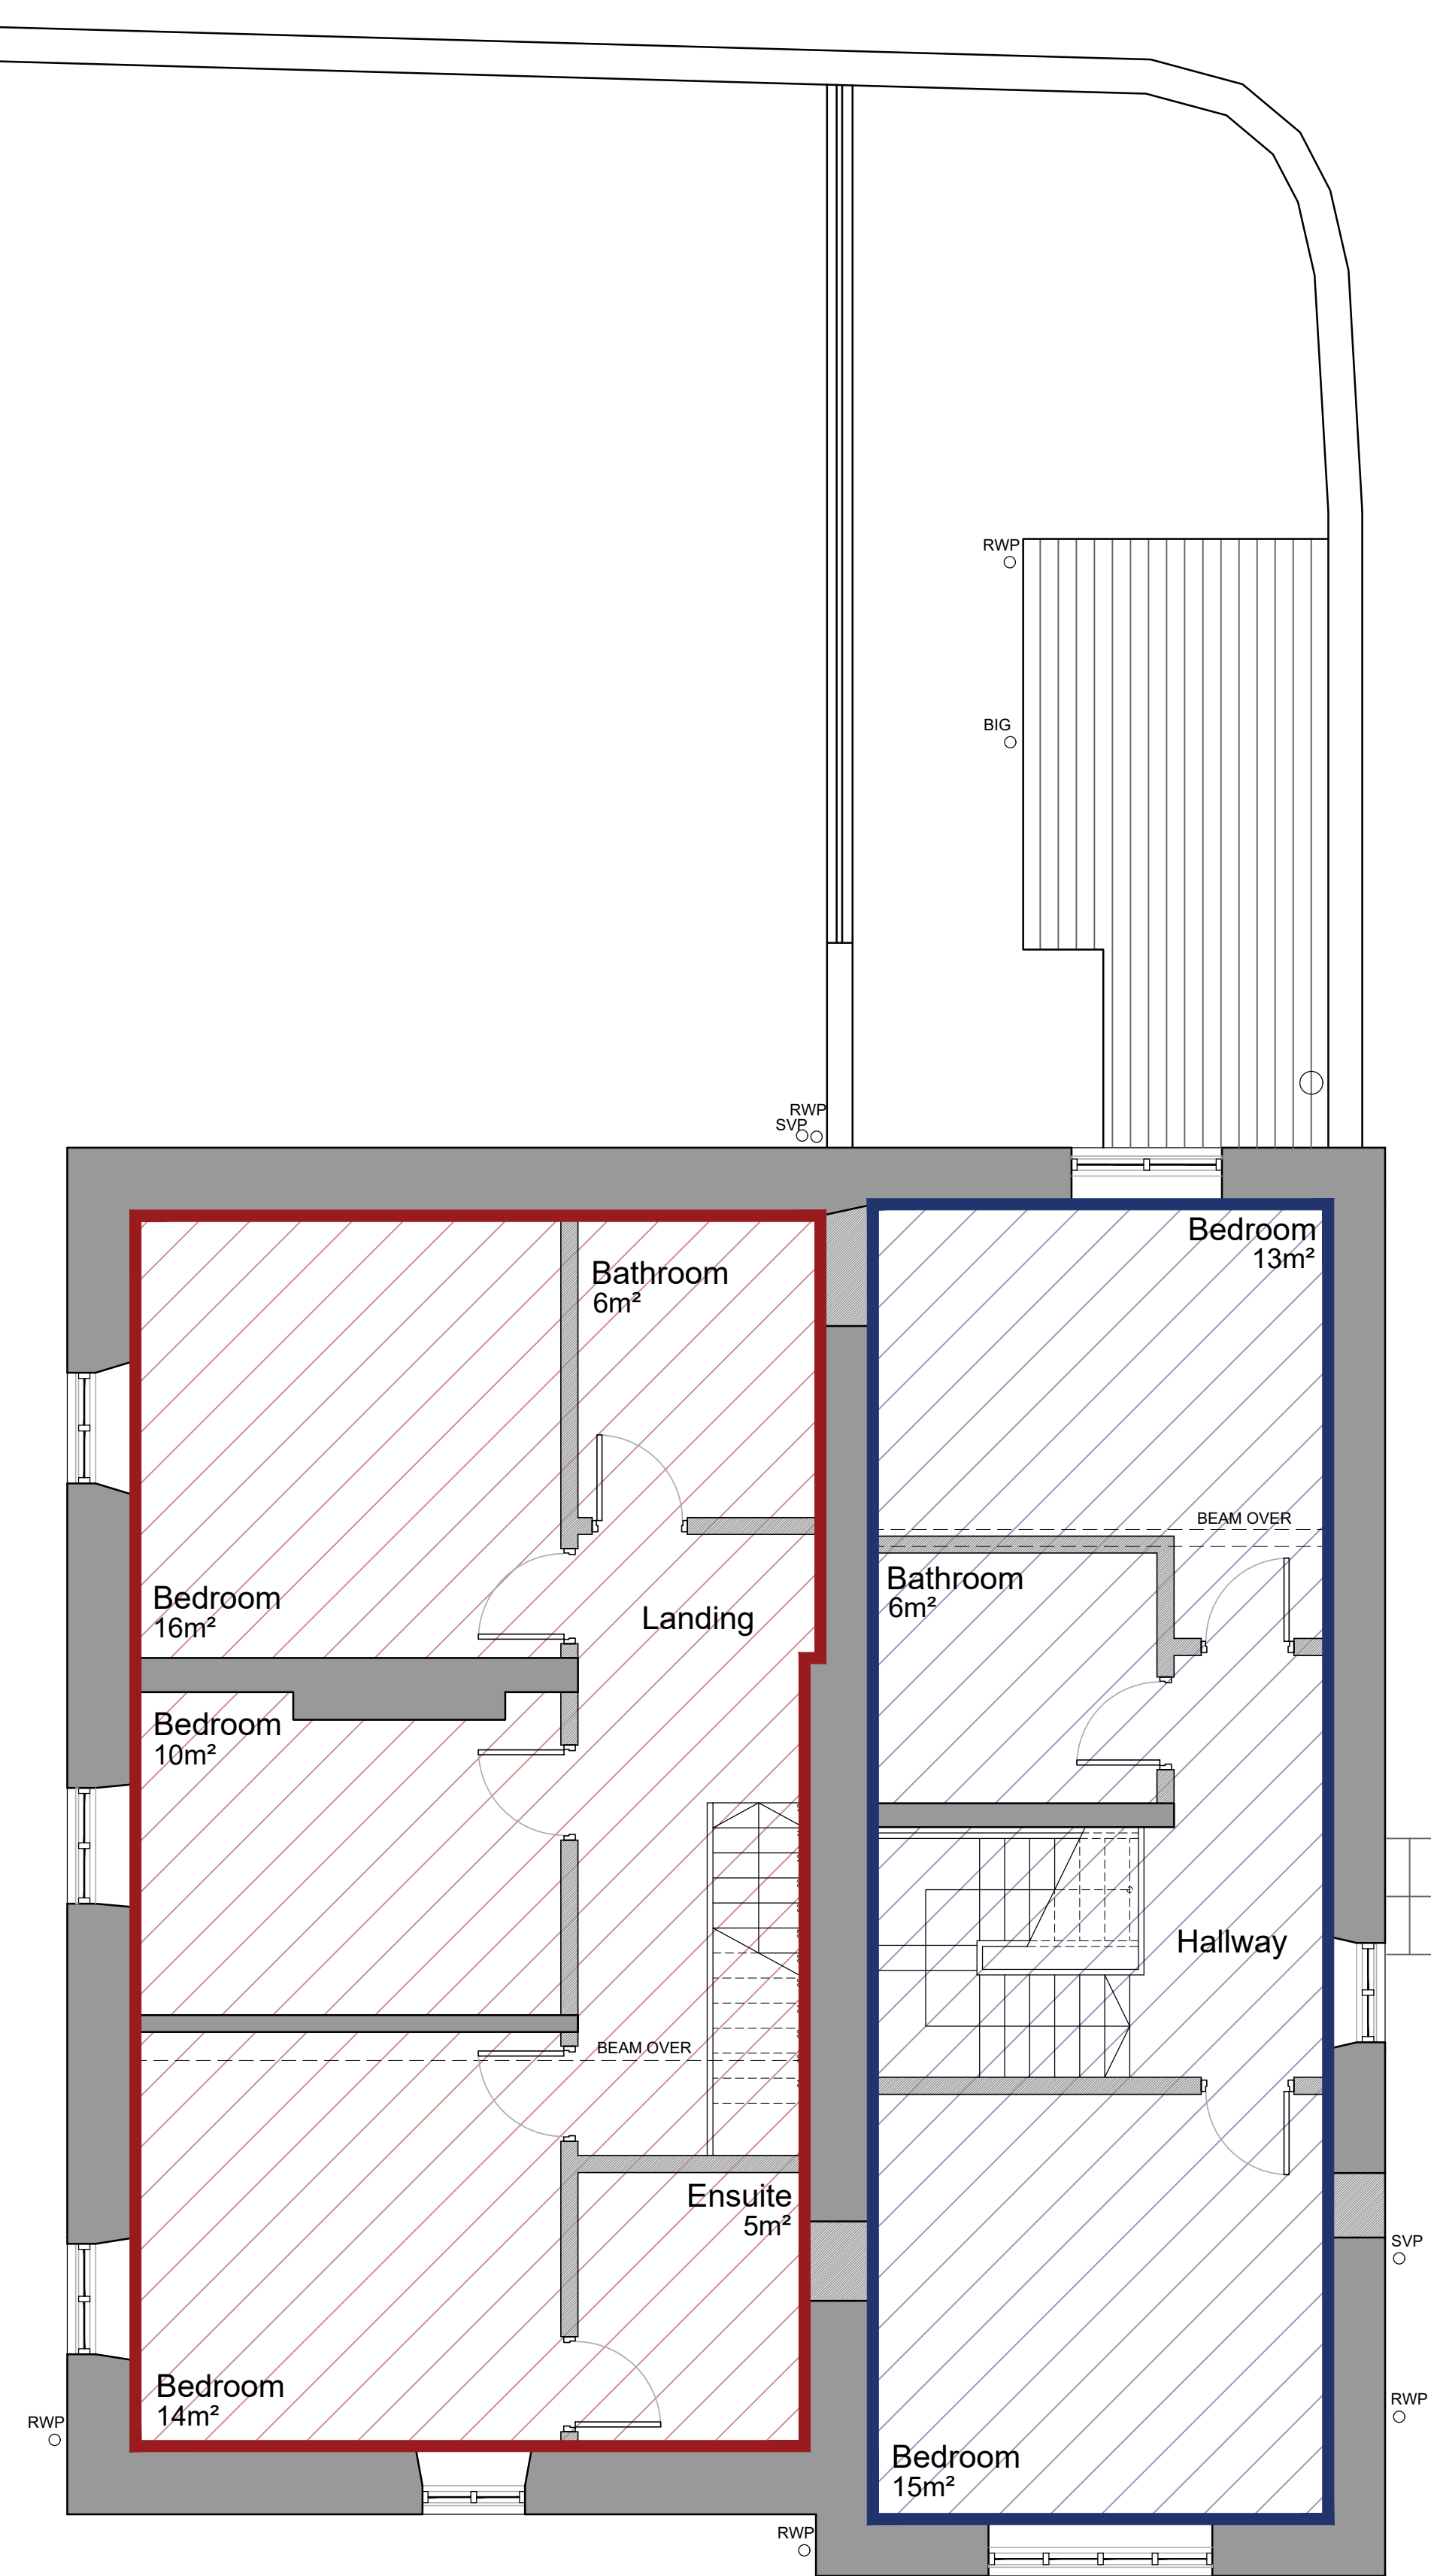


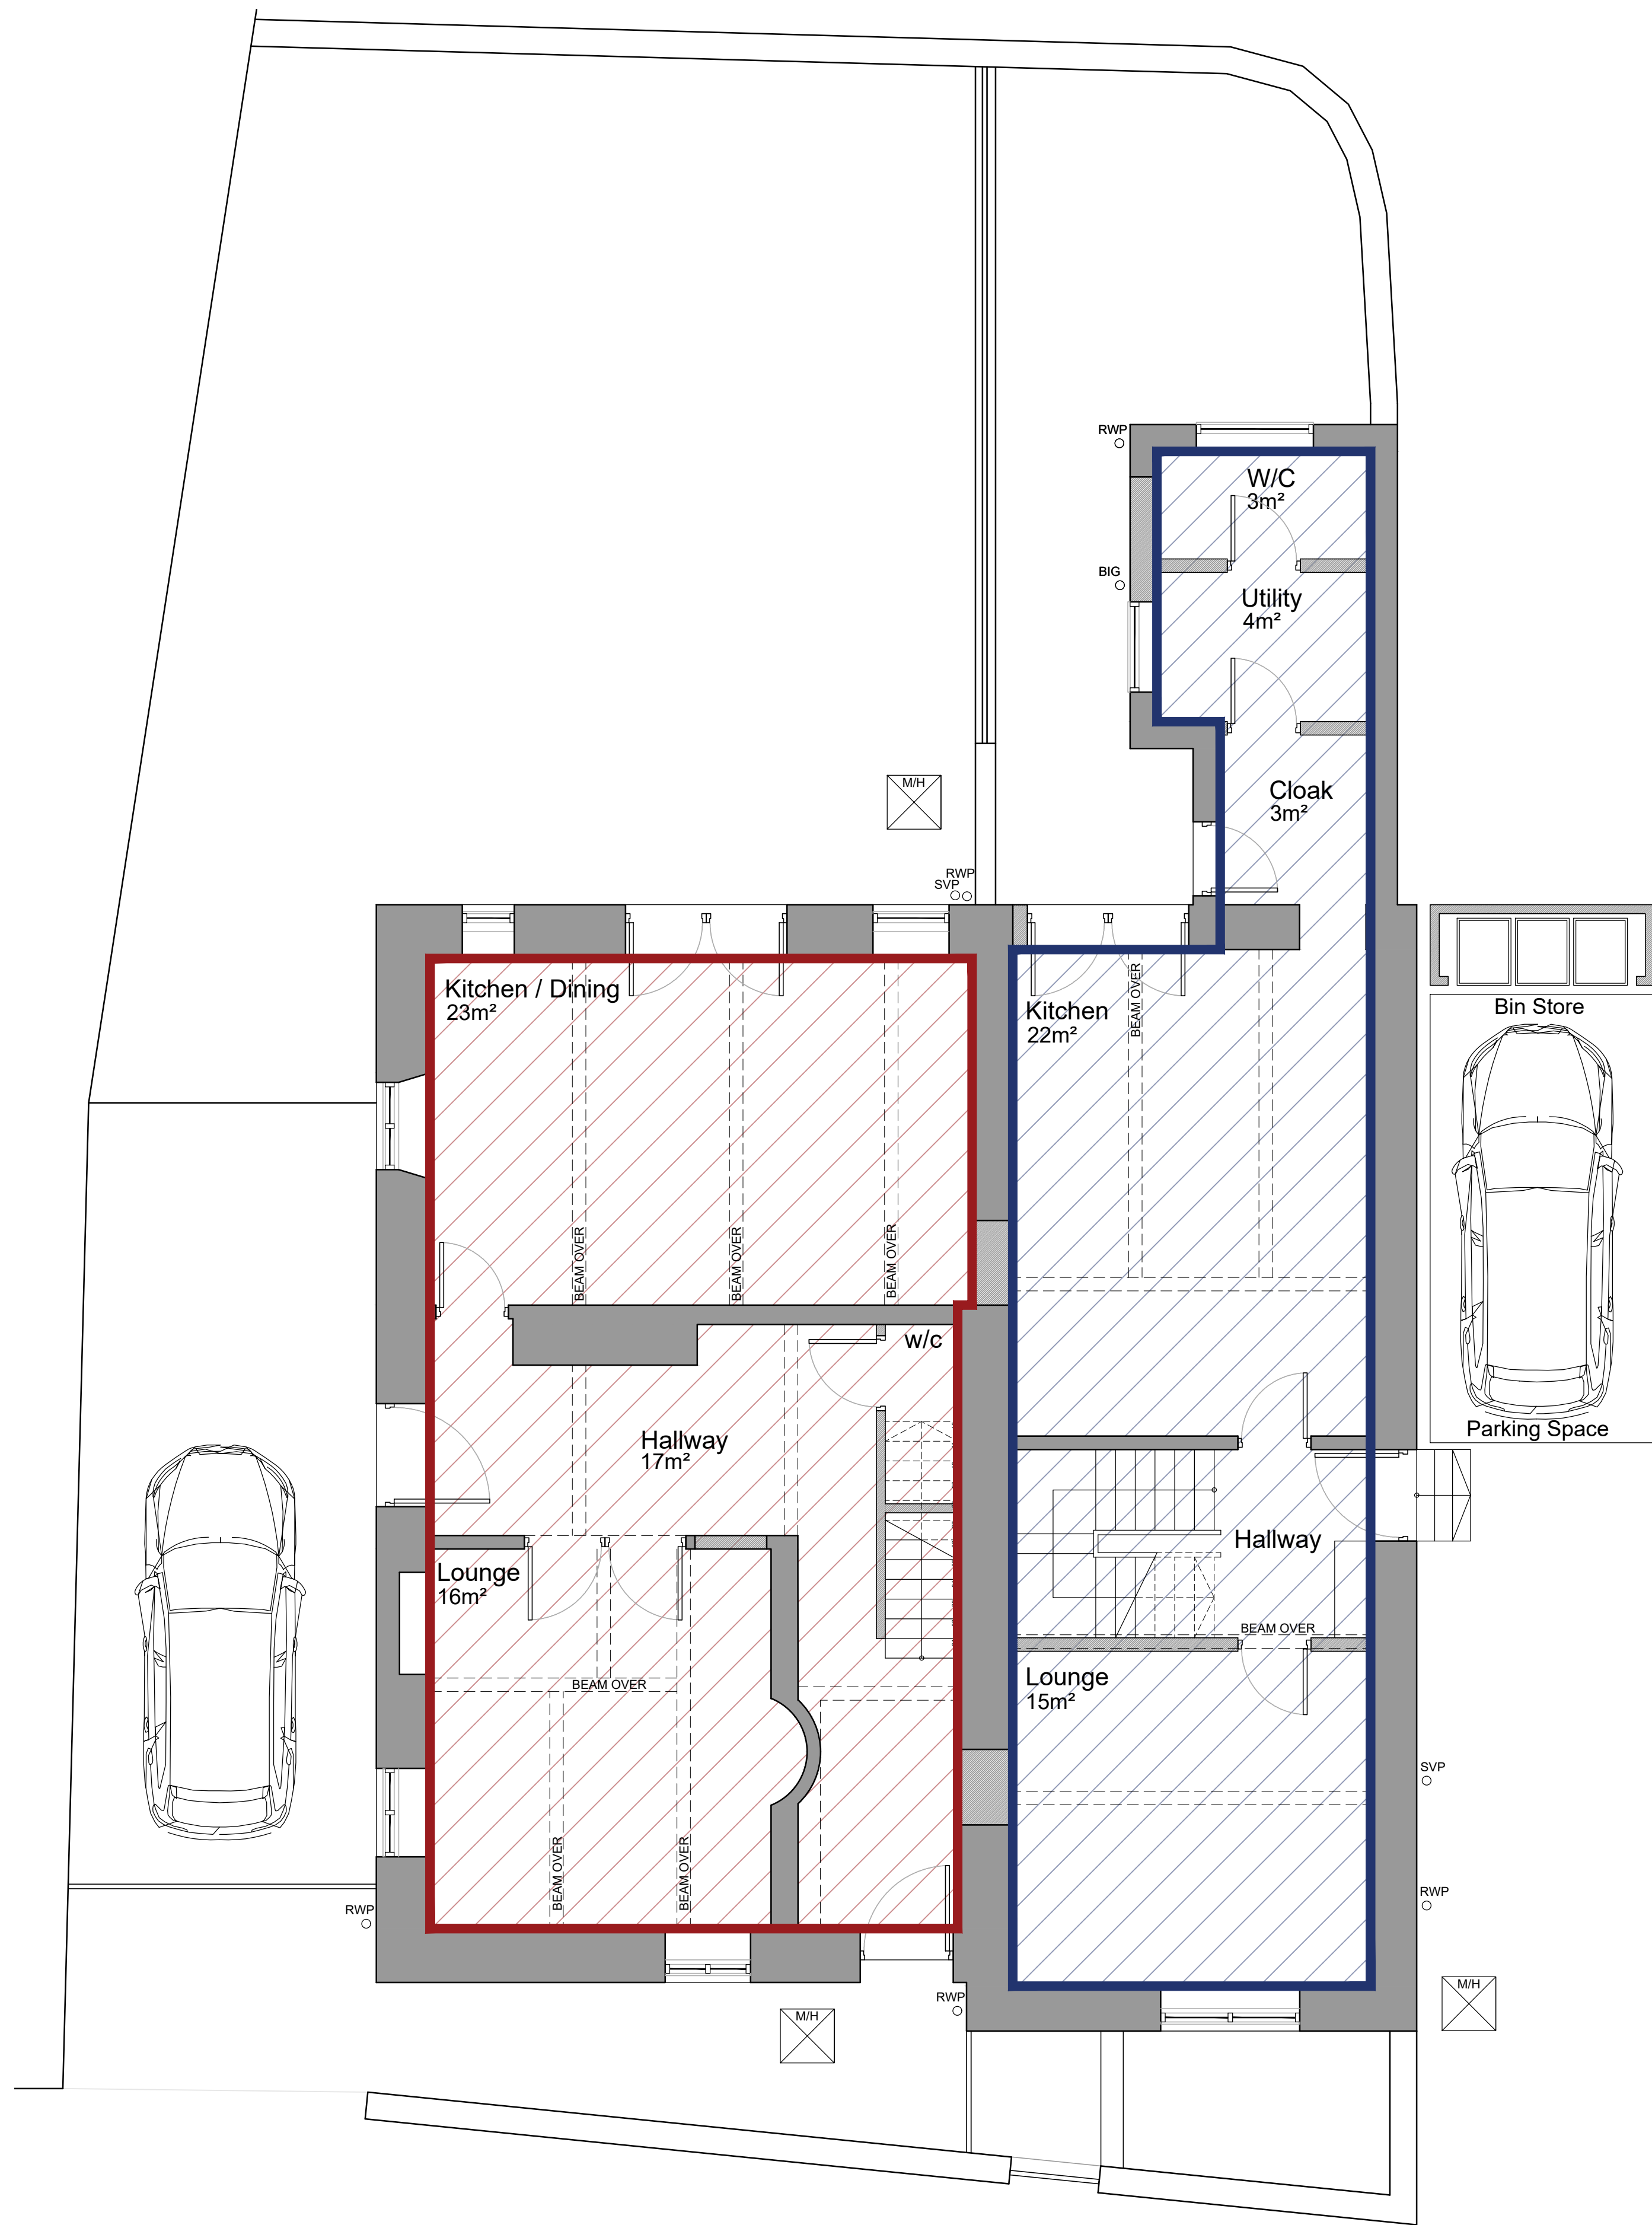

**PROPERTY NO.10**

**PROPERTY NO.8**

P1 FIRST ISSUE		07/11/23
Rev.	Description	Date
Client		
Mr & Mrs Henderson		
Project		
8-10 Shawbridge Street Clitheroe		
Drawing Title		
Proposed Property Outlines		
Drawn by	MPT	Checked by - Date 17.10.22
Status	INFORMATION	Scale @ A1 1.50
Job no.	11500	Dwg no. PR02A Rev. P1
Cassidy+Ashton		
Architecture + Building Surveying + Town Planning		
7 East Cliff, Preston, Lancashire, PR1 3JE 01772 258 356		
10 Hunters Walk, Canal Street, Chester, CH1 4EB 01244 402 900		