


1:100 10m 1:100
0 1 2 3 4 5 6 7 8 9 10m



REAR ELEVATION - 1:100 at A3

AS DEMONSTRATED BY THE SUN PATH DIAGRAM THE MORNING, MIDDAY AND AFTERNOON SUN IS BLOCKED BY THE EXISTING OUTRIGGER EXTENSIONS FOR BOTH No.1 AND No.3 WHALLEY ROAD

THE IMPACT THE FENCE HAS ON THE AMENITY OF No.3 WHALLEY ROAD IS MINIMAL IN COMPARISON TO THE OUTRIGGER EXTENSION No.3 WHALLEY ROAD HAS ON No.1 WHALLEY ROAD. WHILE THIS IS A NORMAL SCENARIO FOR THE VAST MAJORITY OF TERRACED PROPERTIES ALL OVER THE COUNTRY

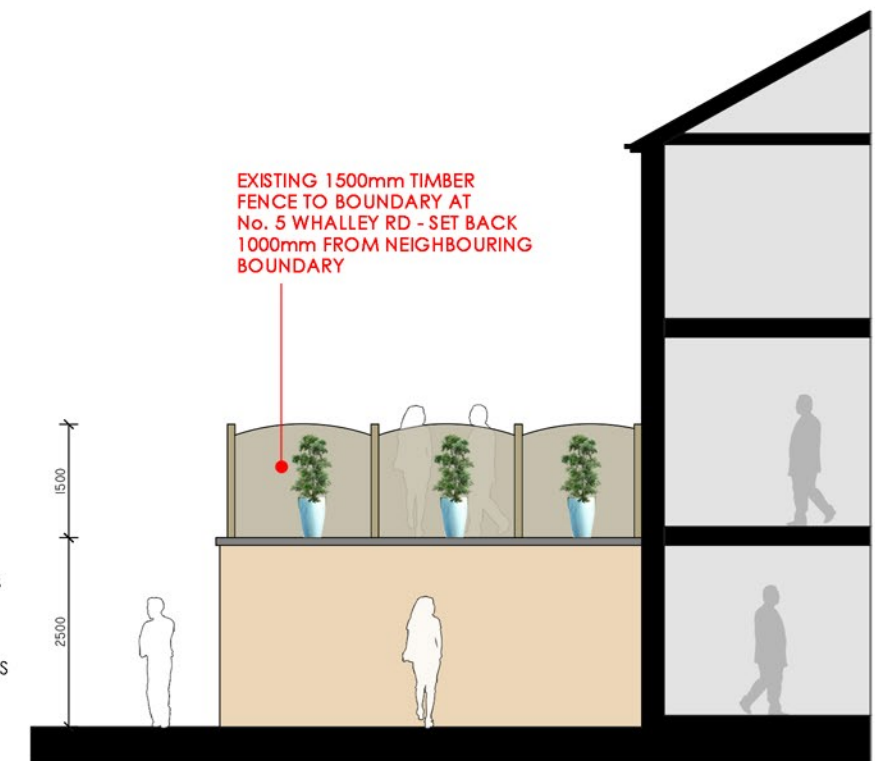

SIDE ELEVATION [No.3] - 1:100 at A3