




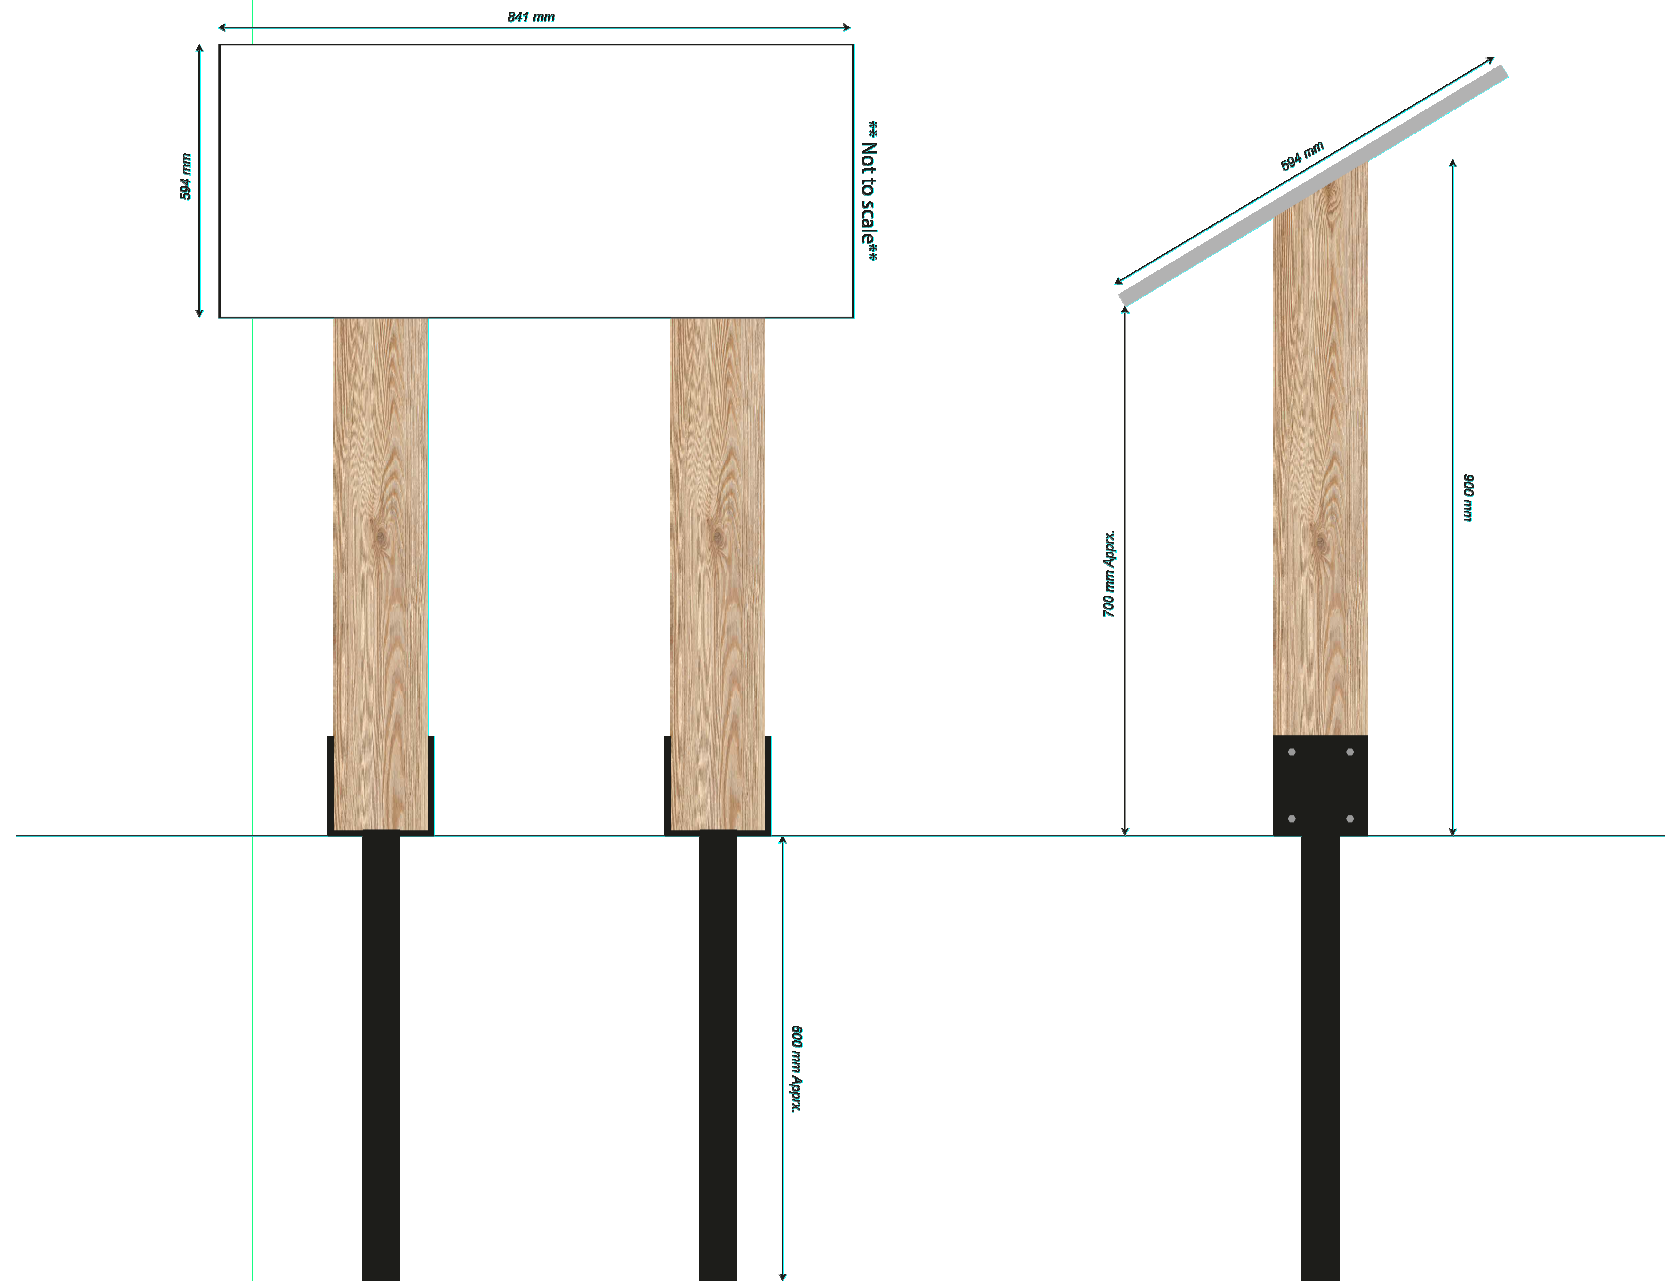

125mm x 125mm timber legs
50mm x 50mm steel supports 600mm into ground

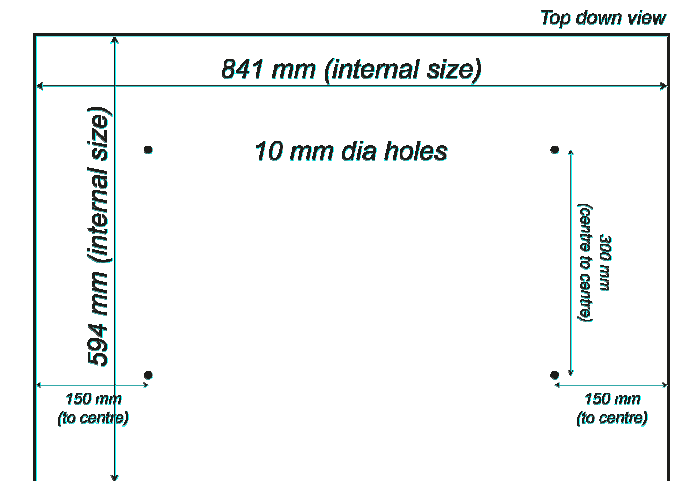

3mm aluminium tray
Returns to accept a 15mm thick panel (internally).
ALL CORNERS BE WELDED AND FILLED

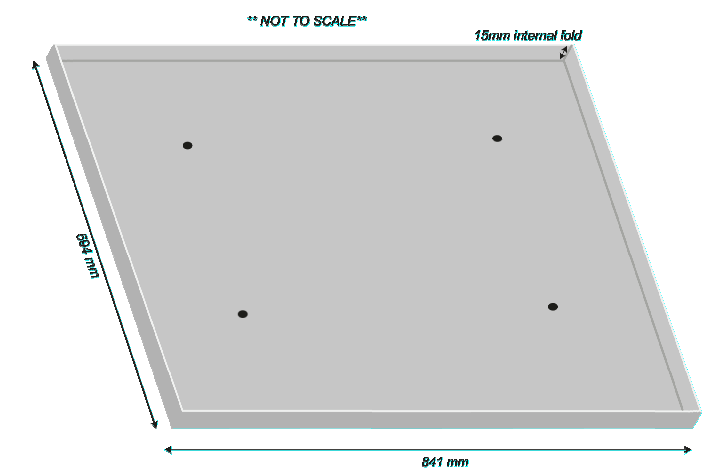

Scale: 1:10@A3