
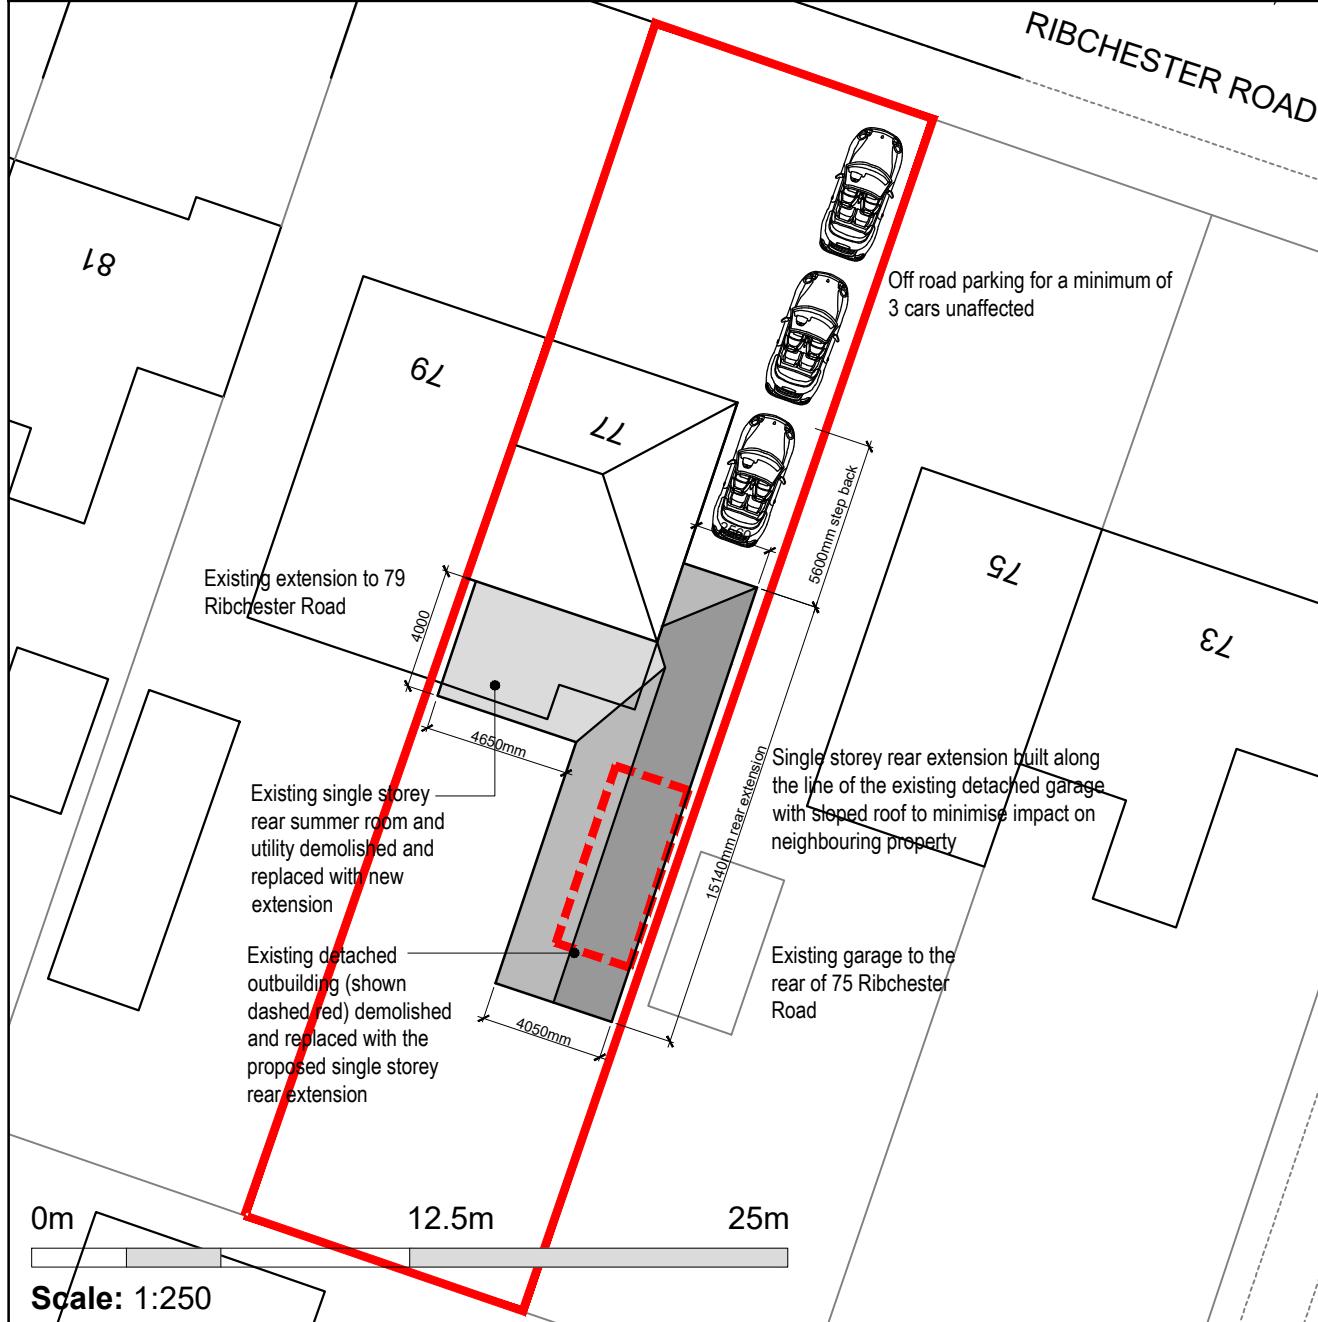


77 Ribchester Road, Clayton le Dale BB1 9HT

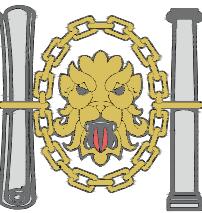

Rev B - Side extension amended to lessen impact. October 2023

	bpd Architecture CIAT Registered practice Sitchstone, Brown House Lane, Higher Wheelton, Chorley, Lancashire PR6 8HR Tel: 01257 220510 web: www.betterplan.co.uk email: info@betterplan.co.uk		
 Chartered Institute of Architectural Technologists Registered Practice			
Project 77 Ribchester Road, Clayton le Dale, Lancs BB1 9HT			
Title SITE BLOCK PLAN			
Scale @ A4 1:250	Date Nov 2022	Ref Job 1094	Drawn MDB
Drg No 1094/RRC/BP			Rev B