


THE GLASS MARQUEE, BLACKBURN – DECKING DETAILS

CONSTRUCTION NOTES:


ALL MAIN STRUCTURE 100 X 50MM TANTALIZED
TIMBER (C16 GRADE)

75MM X 75MM + 100MM X 50MM SUPPORTS THROUGHOUT

100MM X 100MM STANCHIONS ON MAINS

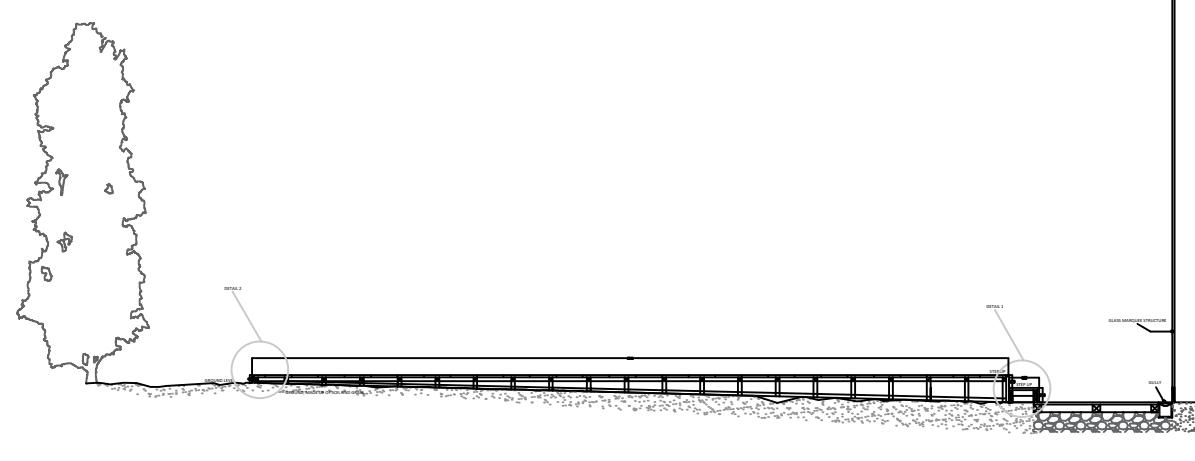


Decking section 1:100@A4

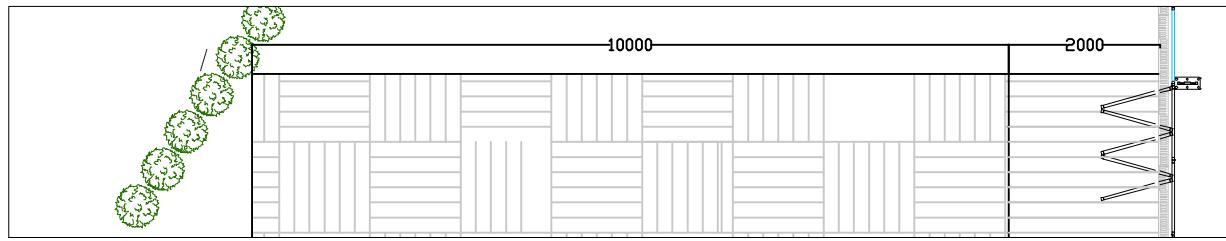


Decking Plan 1:100@A4



PHOTO NTS

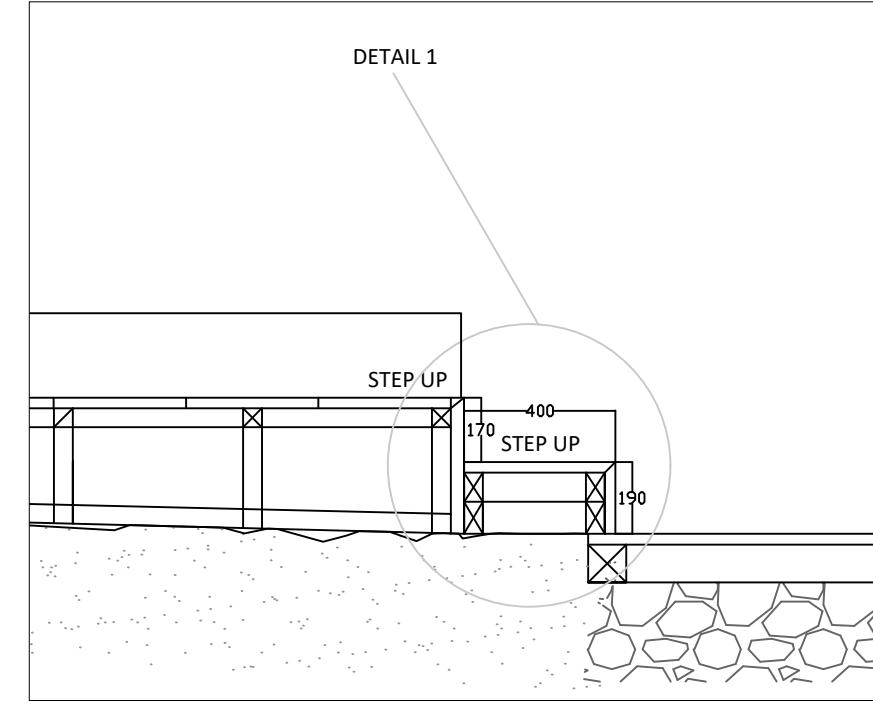

DETAIL 1 (FRONT OF PATIO MARQUEE SIDE) 1:20@A4

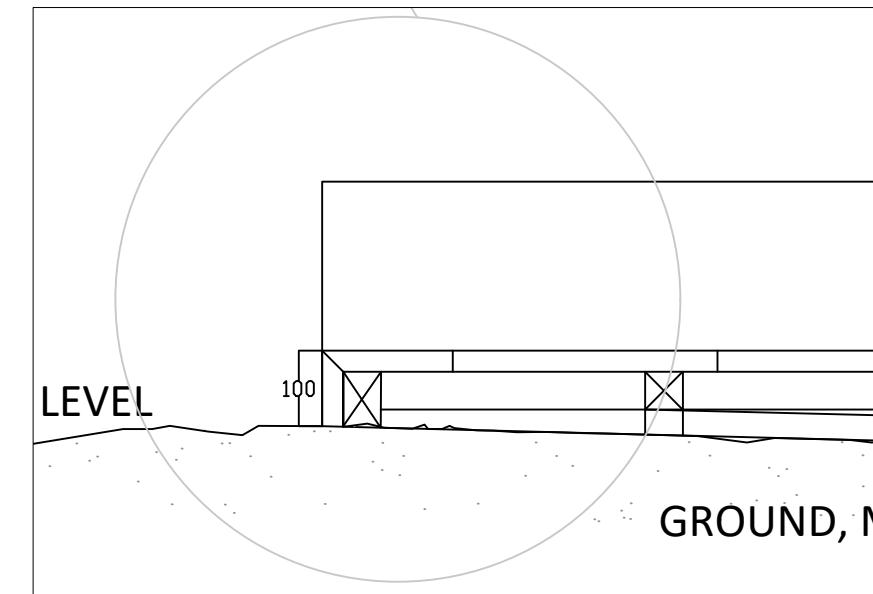

DETAIL 2 (REAR OF PATIO ROAD SIDE) 1:10@A4