

Beech Hedge Length 135 lin m				
Species	Stock type	Height	% Mix	No
<i>Fagus sylvatica</i>	1m trough	170-200 cm	100	135 no troughs

Planting Notes



I. Plants shall be
The contractor s

The contractor shall comply with clauses 3 & 4 of the above booklet (obtained from the Horticulture Trades Association, 19 High Street, Theale, Reading, Berks RG7 5H) which refers to the receipt, unloading and temporary storage of plants.

2. Plants shall be first class examples of their species or variety, free from all pests and diseases, with good fibrous root systems and materially undamaged (refer to relevant sections of BS3936 Parts 1-4 'Specification of Nursery Stock').
3. All planting is to be in general compliance with BS4428: 1989 'Code of Practice for general landscape operations (excluding hard surfaces).'
4. Proposed 'instant hedge' to have a min overall depth of 450mm good quality topsoil, beds should be cultivated prior to planting and be free from weeds or any stones/ rubble material greater than 50mm. Note, hedge is supplied in trough with topsoil - allow space in excavated trench.
5. The contractor must ascertain for himself/herself the exact location of underground services and maintenance points.
6. All areas of hedging are to be mulched to a depth of 50mm with medium grade tree bark.
7. Water all plants on the same day of planting and there after as necessary (min once a week in periods of drought) to ensure the establishment of the plants during the 12months defects period.



FAGUS SYLVATICA/BEECH INSTANT HEDGING PLANTS

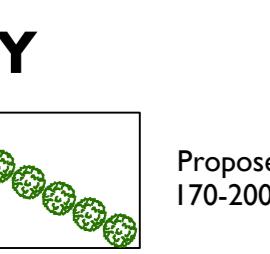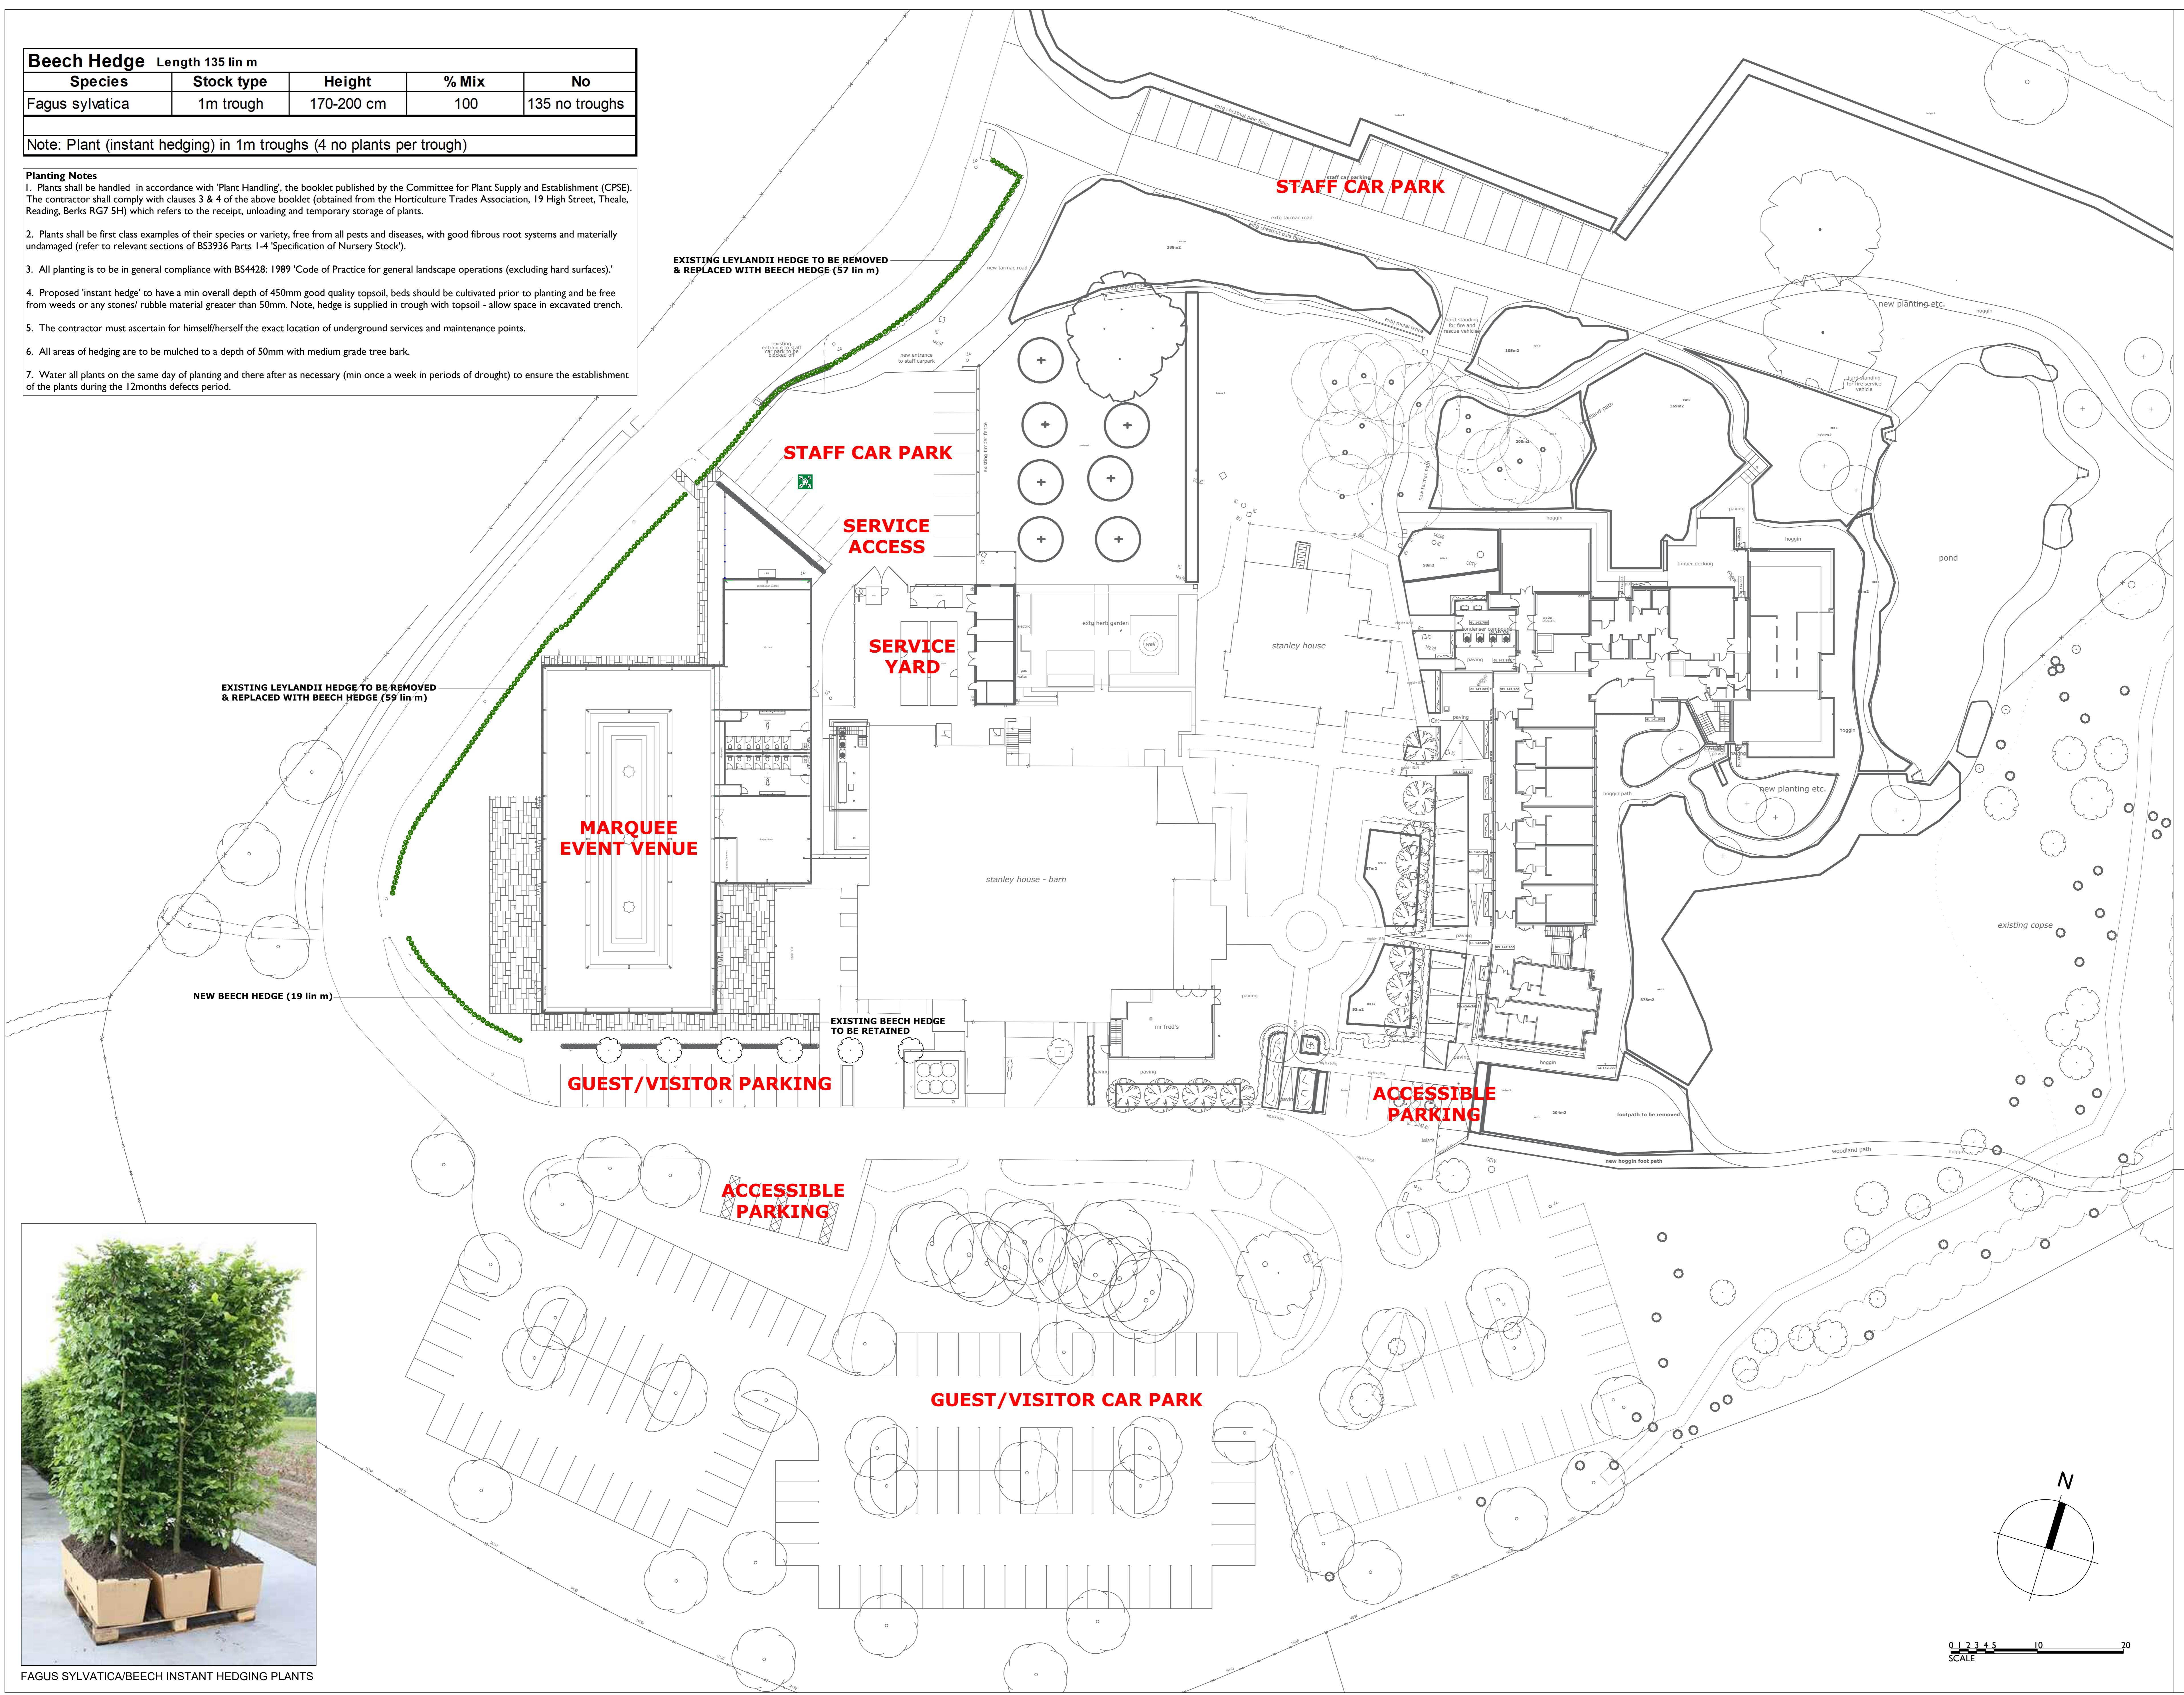

ed *Fagus sylvatica* (Beech) 'Instant Hedge'
0cm height, planted in 1m troughs.

Y

DEP LANDSCAPE ARCHITECTURE LTD
COMMERCIAL STREET
MANCHESTER, M15 4RQ
0161 2419878
info@dep.co.uk
www.dep.co.uk

Page 1 of 1

onte Group

Amley House, Mellor, Blackburn

Landscape, Servicing & Car Parking

Planning
e
250@A0 Drawn TR

Copyright DEP Landscape Architecture Ltd

levels and dimensions to be checked on site by contractor prior to commencement; Any variations to be reported to the client. This drawing is to be in conjunction with all others relating to the project and all information derived accordingly; any anomalies to be reported to the client. Do not scale from this drawing. Use figured dimensions only. Work shown on this drawings to be carried out in accordance with current British Standards and Codes of Practice.

Copyright to DEP Landscape Architecture Limited. The information shown on this page shall not be reproduced or copied in any form without prior written consent of DEP Landscape Architecture Limited.