



2023-0866

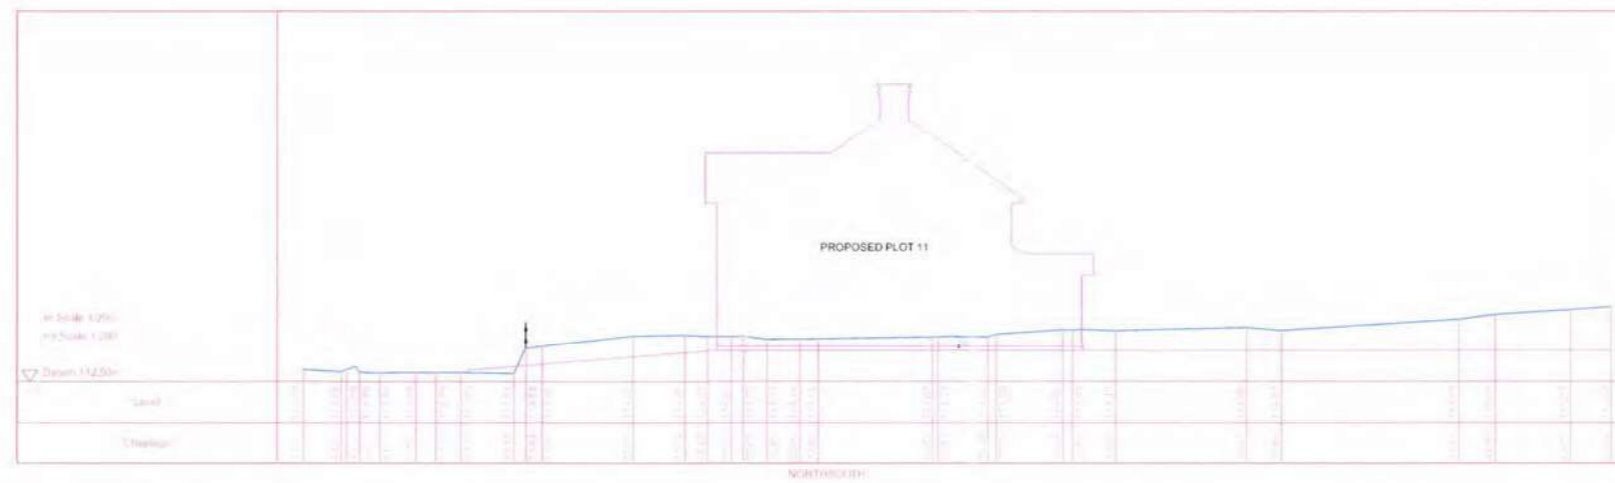


Sheet Layout

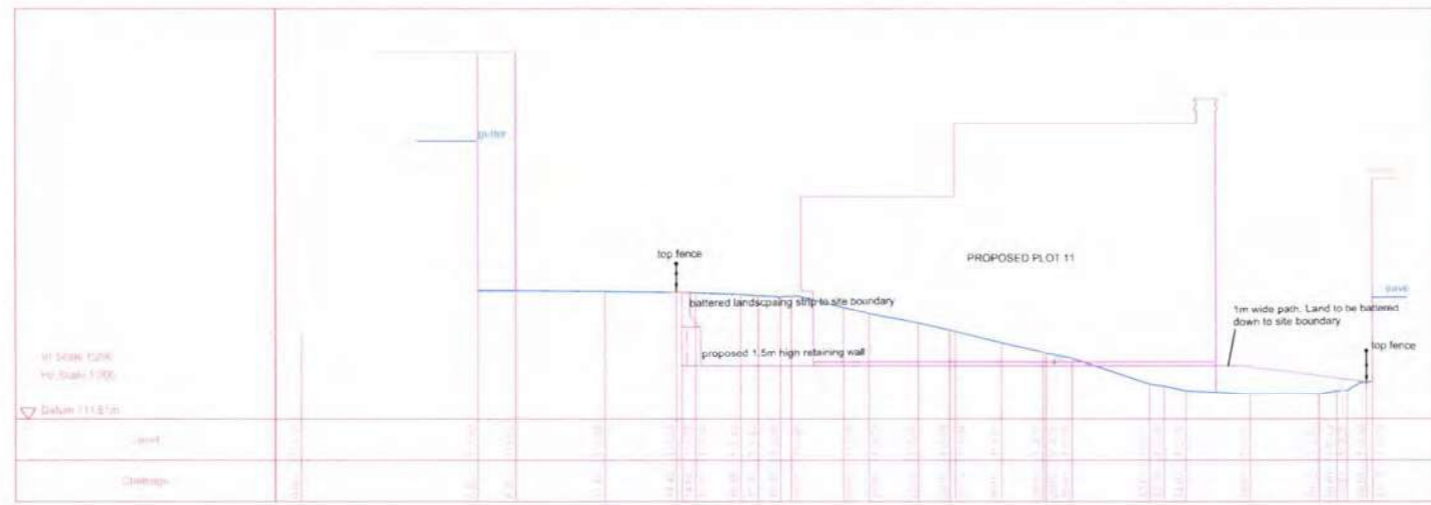

1. The survey has been accurately positioned on the Local Site Grid Control Stations provided to ensure this survey links back to previous surveys carried out.

Surveyed by: JH/MS/MS

Code	Description	MM	SP
L 205024	Right to water side of the road	MS	SP
K 140225	Retaining wall added	MS	SP
J 205124	Section Mapped	MS	SP
I 205124	Section Mapped	MS	SP
H 120124	Section Mapped	MS	SP
G 210124	Retaining wall added and 200 moved	MS	SP
F 201122	Original Issue	MS	SP

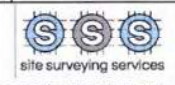

T: 01200 438320 W: www.site-surveying.co.uk

Client: JJ Homes


Drawing No: Sections

Scale: 1:200 @ A2 DO NOT SCALE

Client Ref: NA

Drawing Number: 9240-DR-002

This drawing is not to be used in whole or part other than for the intended purpose and project as defined on this drawing. Refer to the contract for full terms and conditions.

AMENDED PLANS RECEIVED  
DATE 30.4.24