

Proposed Site Plan 1:200

KEY:
 DENOTES 1X SURFACE MOUNTED BAT BOX - INDICATIVE TYPE BELOW:




 DENOTES 1X INTEGRATED BAT BOX - INDICATIVE TYPE BELOW:



BOXES SHOULD BE AT LEAST 4 METERS FROM GROUND LEVEL ON BUILDINGS OR EXISTING TREES. BAT BOXES SHOULD IDEALLY BE SITED FACING NORTH TO EAST, TO AVOID EXPOSURE TO DIRECT SUNLIGHT. BAT BOXES SHALL BE SITED AWAY FROM ARTIFICIAL LIGHT.

 DENOTES 1X CAR CHARGING POINT

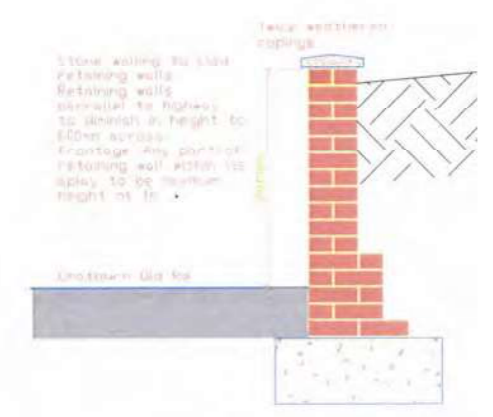

HIGHWAY RETAINING WALL DETAIL

APPROVED PLANS RECEIVED
 DATE 30.4.24

| | | | | |
|--|--------|--------|---|----------|
| REV | DATE | BY | DESCRIPTION | APPROVED |
| B | Mar 24 | AM | Clarify retaining wall notes | |
| A | Dec 23 | AM | Revise position of house. Show retaining wall | |
| TITLE | | | | |
| PLOT 11 - Chatburn Old Rd | | | | |
| Housetype Substitution - Site Plan | | | | |
| PROJECT Residential Development Chatburn Old Road | | | | |
| DATE | SCALE | FIG NO | DRAWING NUMBER | REV |
| Apr 20 | 1:200 | 0002 | COR/PLOT11/SP | B |