

Mount

43m forward visibility to drive with 4.8m road width

28m with 1m offset as per mfs2

19.75m to channel

8.6m to 1m offset

5.6m to channel

8.6m to 1m offset

5.6m to channel

7.8m to 1m offset

5.3m to channel

6.5m to 1m offset

4.2m to channel

6.7m to 1m offset

4.25m to channel




0m 10m scale

no.1 hare hill croft

section A
drg.no.1909/06

no.2 hare hill croft

section B
drg.no.1909/06

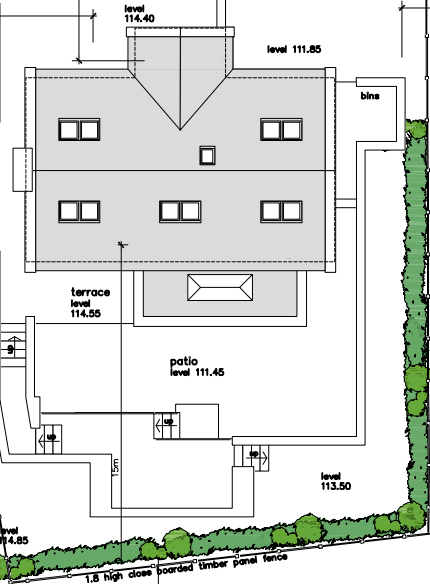

no.9 old road

section A
drg.no.1909/06

no.7 old road

section B
drg.no.1909/06

Dale Terrace

Hill