

PROJECT: DEF/046 – Teewood Barns, Waddington

## MATERIALS



**DATE:** 10/10/2023  
**AUTHOR:** AM  
**DEF REF:** D/046\_SCH\_921  
**ISSUED TO:** Ribble Valley Borough Council

## WINDOWS AND DOORS

### 01 – Windows:

Locations: Windows generally

Description: Ideal Combi Futura+i Aluminium/Timber Composite Double Glazed Windows

Colour: RAL 8022 Black Brown Internally and Externally

Image:



### 02 – Glazed Doors:

Locations: Rear Porch and Link Extension

Description: Ideal Combi Terrace Door

Colour: RAL 8022 Black Brown Internally and Externally

Example:




### 03 – Sliding Doors :

Locations: Breakfast Room, Link Extension, Snug

Description: Raynaers CP 68 Alu Sliding Door

Colour: RAL 8022 Black Brown Internally and Externally

Example:

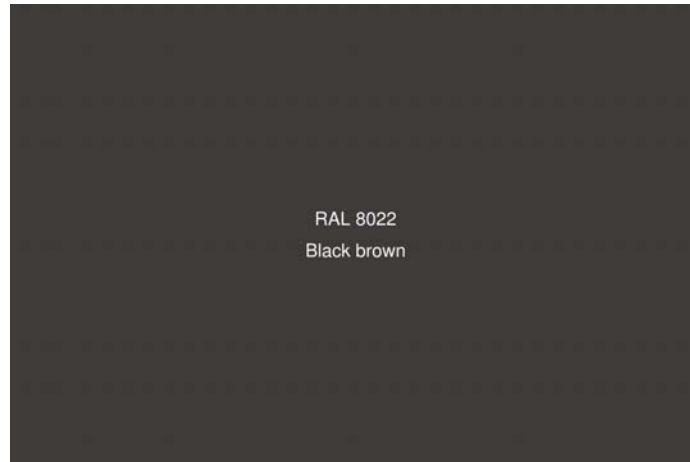

### 04 – Main Entrance Door:

Locations: Main Entrance (North Elevation)

Description: Steel Door clad with pre-weathered steel to match adjacent cladding

Example:



## EXTERNAL WALLS

### 05 – Stone Walling:

Locations: Link Extension, Entrance, Breakfast Room/Lean-to

Description: Reclaimed stone to match existing, mixed lengths and heights, bed widths 100-125mm

Image:



### 06 – Pre-Weathered Steel Cladding:


Locations: Entrance Porch, Rear Porch, Link Extension

Description: 3mm pre-weathered steel cladding on vented aluminium rail system

Colour: Natural pre-weathered steel

Image:



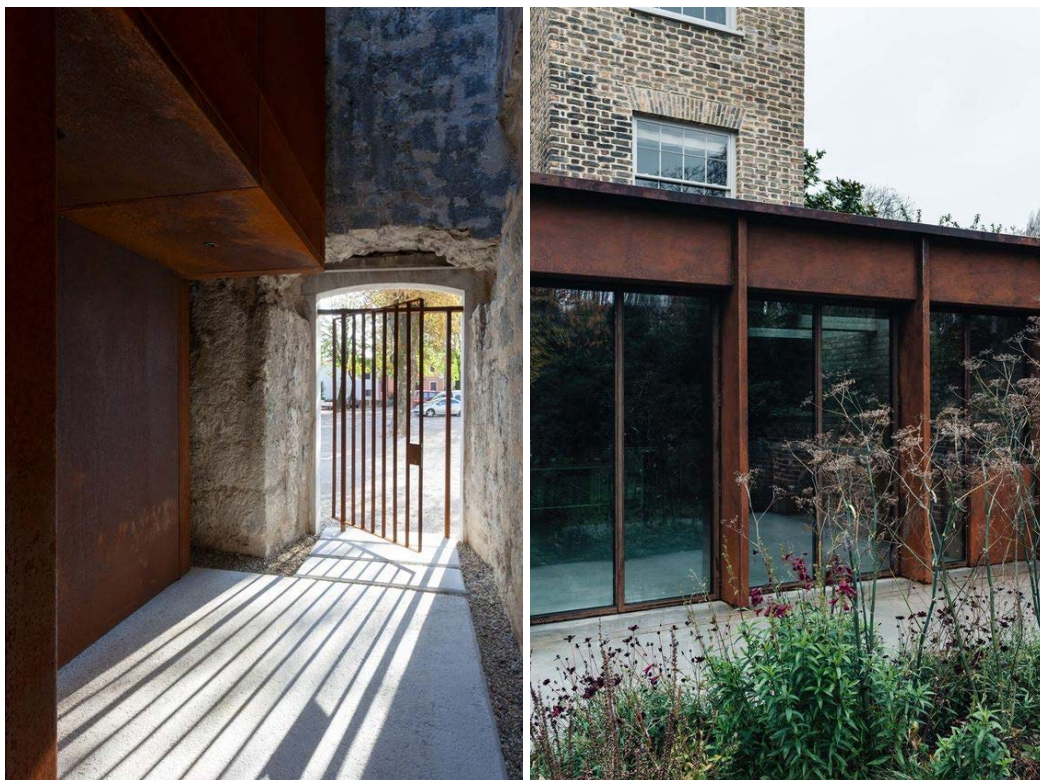

#### 07 – Timber Cladding:

Locations: Breakfast Room lean-to, next to window

Description: Vertical Red Western Squared Edge Vertical Planks

Size: 22mm (D) x 190mm (W)

Example:



## ROOF

### 07 – Slates:

Locations: Pitched Roofs (Existing Barns)

Description: 7mm Thick 500mm x 250mm Cwt-Y-Bugail County Blue/Grey Welsh Slate (or similar reclaimed Blue/Grey Slate) in Diminishing Courses;

Image:



### 08 – Ridge Tiles:

Locations: Ridges

Description: Ceramic Angle Ridge Tile

Colour: Blue/grey to match slates

Image:



### 09 – Rainwater Goods:

Location: Gutters and RWPs generally

Description: Alumasc Infinity half-round steel gutters and round downpipes. Gutters on rise and fall brackets.

Image:



### 10 - Flat Roof Covering:

Location: Link Extension, Entrance Porch

Description: Alumasc Derbigum Membrane

Colour: Charcoal

Image:



### 11 - Parapets:

Location: Link Extension, Entrance Porch

Description: PPC Aluminium Copings, brackets screw fixed to substrate with secret fix 'clip on' type copings

Colour: RAL 8022 Black Brown

Image:



## 12 - Rooflights:

Description: The Rooflight Company Conservation Rooflight (CR09-2), Clear Viewable Dimensions: 828mm (H) x 517mm (W) OEA Conservation Rooflight with Vertical Glazing Bar. Installed to Supplier's Flashing Kit 'Flush Slate' Installation Detail.

Colour: Black

Image:

