

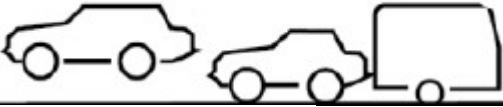



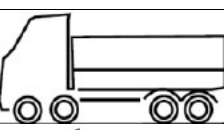

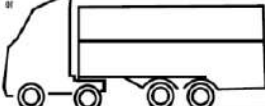
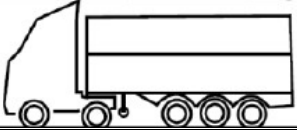


Class No.	Vehicle Description	Diagram
1	Pedal Cycles	
2	Motorcycles	
3	Passenger cars with or without trailers	
4	LGVs with or without trailers	
5	2 axles rigid HGV	
6	3 axles rigid HGV	
7	4 axles rigid HGV	
8	3 axles articulated HGV	
9	4 axles articulated HGV	
10	5 or more axles articulated HGV	
11	Buses and coaches	