



FRONT ELEVATION



SIDE ELEVATION




REAR ELEVATION




SIDE ELEVATION


GENERAL ELEVATION NOTES:
WALLS - COURSED PITCH FACED SANDSTONE WITH QUOINS TO MATCH MAIN BUILDING
ROOF - WELSH BLUE SLATE TO MATCH MAIN BUILDING
WINDOWS - UPVC OR ALUMINIUM SECTION PROFILE TO MATCH STYLE OF MAIN BUILDING
BALUSTRADE - PRECAST STONE BALUSTRADE FOR TERRACE / BALCONY
GUTTERS, FASCIA AND SOFFITS - ALL TO MATCH MAIN BUILDING
FRONT PORCH - OAK OR HARDWOOD TIMBER POSTS / FRAME WITH SLATE ROOF OVER

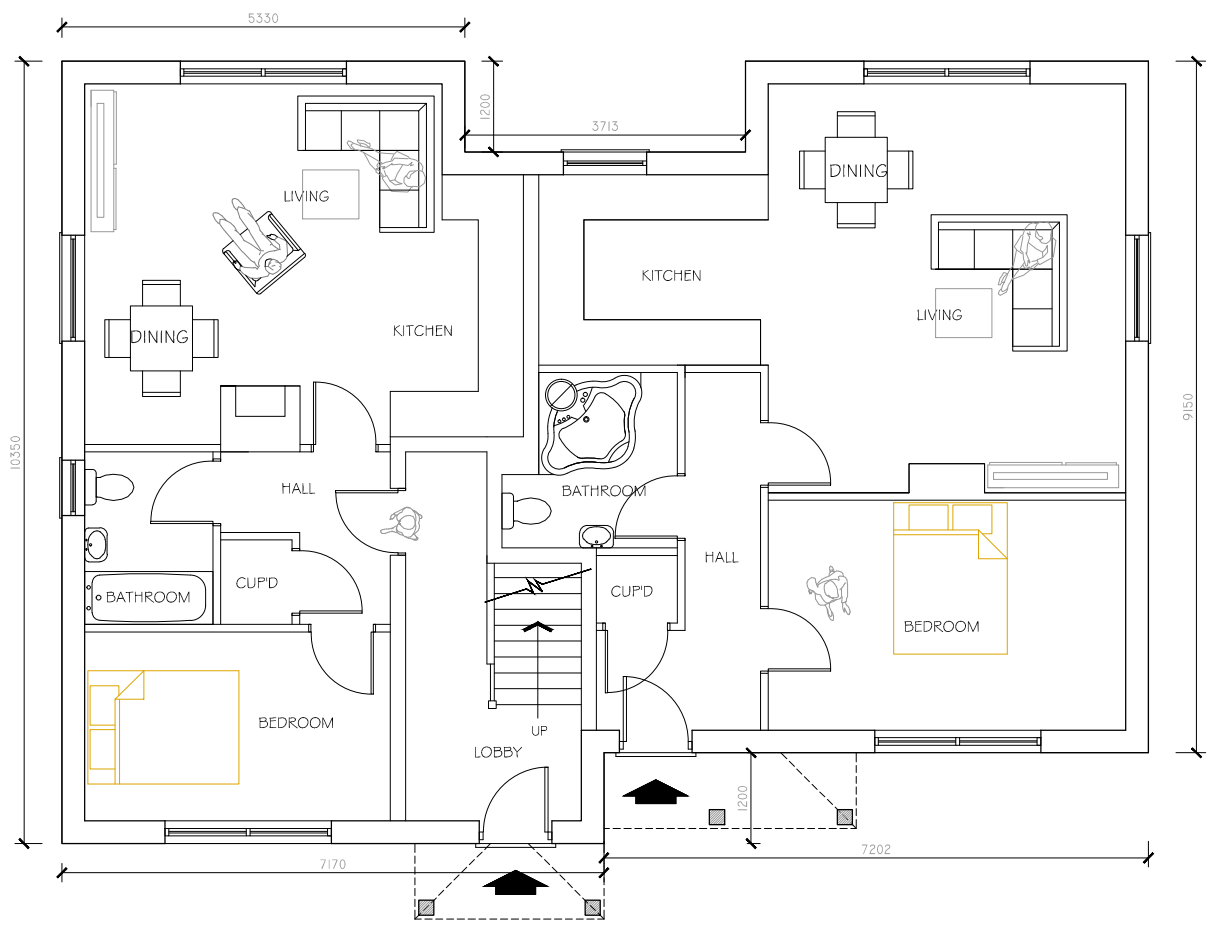

GROUND FLOOR PLAN

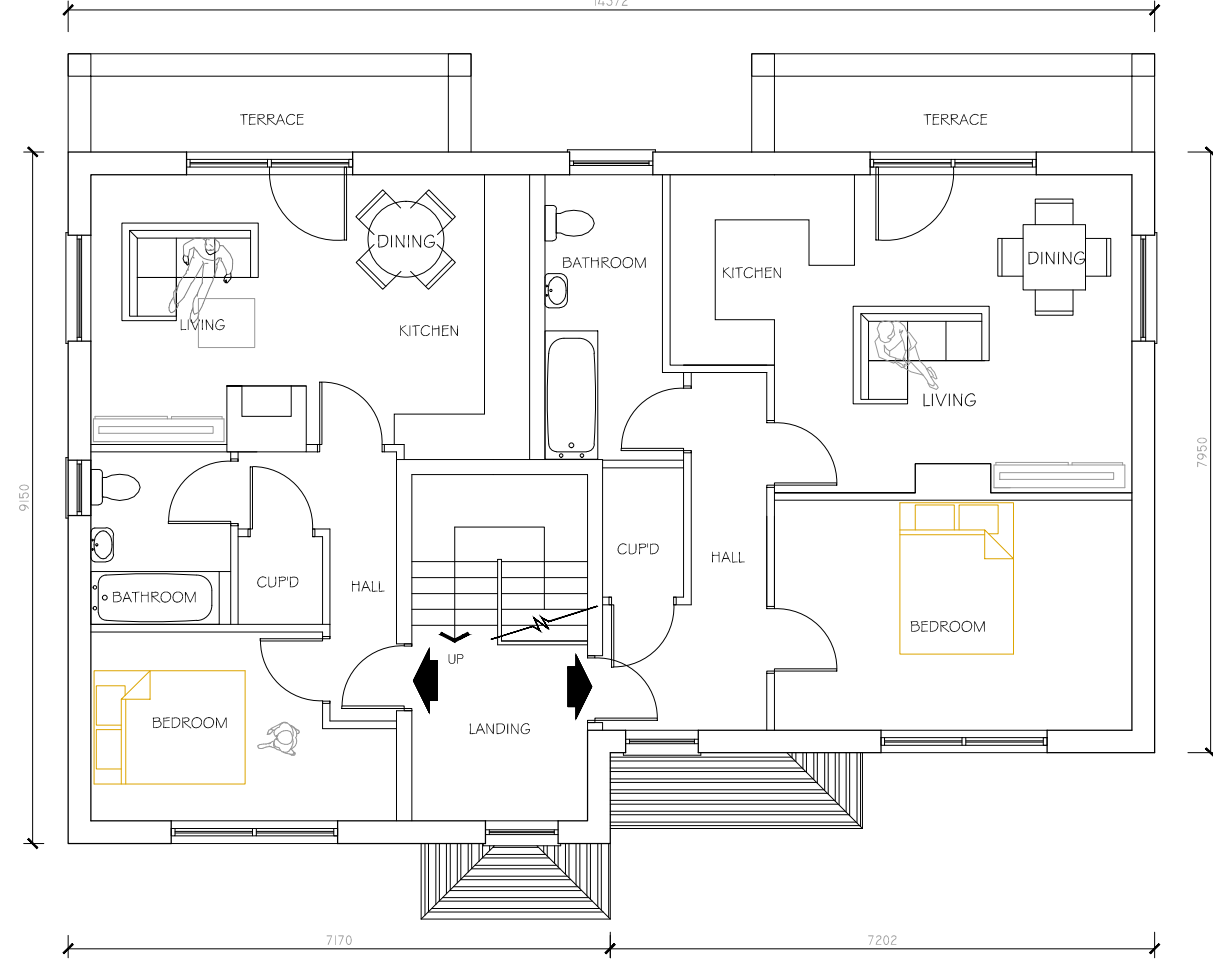

FIRST FLOOR PLAN

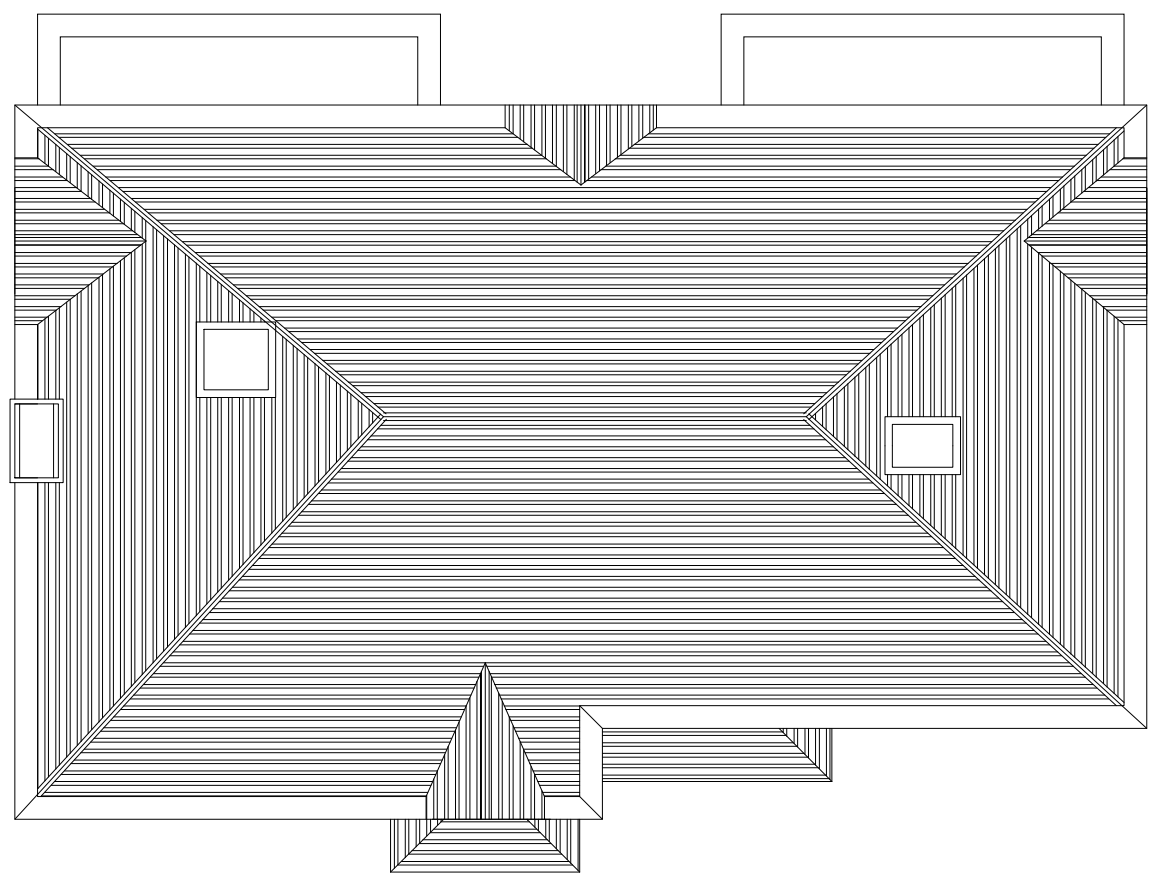

ROOF PLAN

Phil Heaton Associates Ltd
Clayton Manor, Ribchester Road, Wiltshire,
Blackburn, BB1 9HU
Tel. 01254 243909 Mob. 07767 333405

Client PHILIP HEATON

Project CLAYTON MANOR LODGE

Drawing Title
PROPOSED CLAYTON MANOR LODGE SITE LAYOUT

Drawn By	Approved	Date	Scale	Size
SA	PH	24.01.23	1:100	A2

Dwg. no
2101 - 03

Revision