


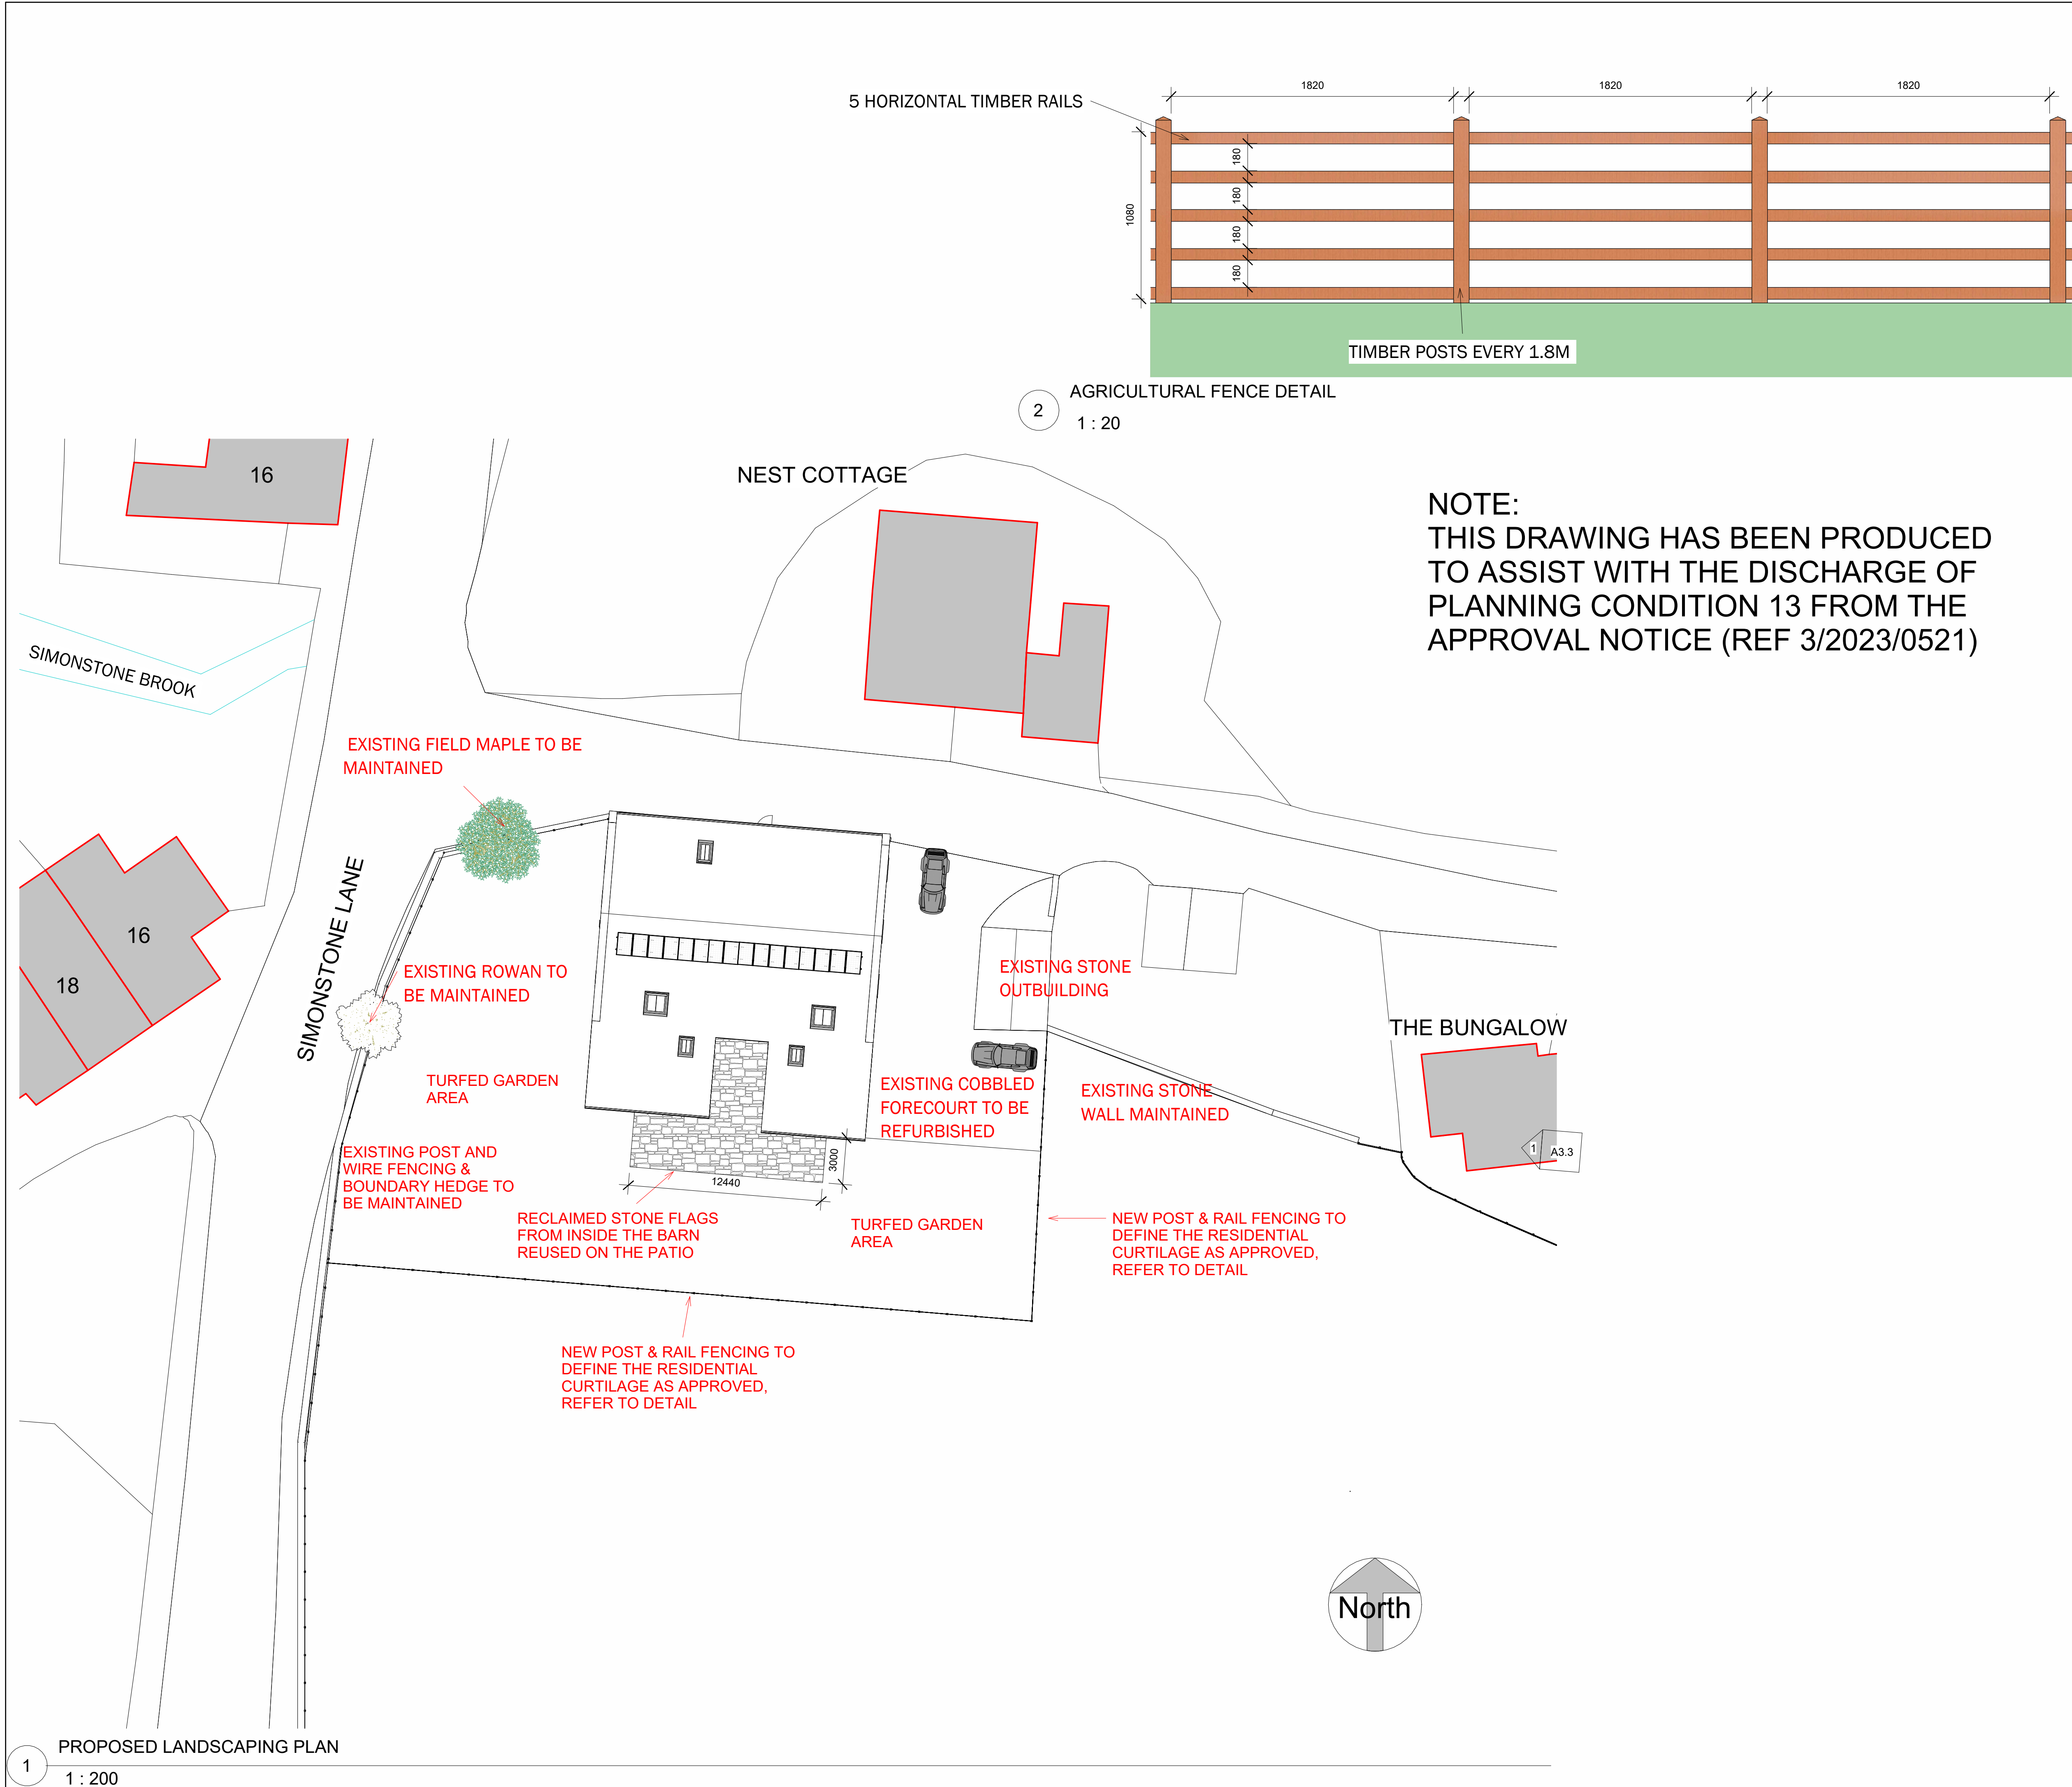

Peter Hitchen
Architects

Marathon House
The Sidings Business Park
Whalley, BB7 9SE

01254 823 885

www.peterhitchenarchitects.co.uk

NOTES:

THIS LANDSCAPING
PROPOSAL DEMONSTRATES
RETENTION OF THE EXISTING
BOUNDARY HEDGE AND
TREES TO THE HIGHWAY

No.	Description	Date

CLIENT:

BEN SIMMONDS,
EVESONS BARN,
SIMONSTONE LANE,
SIMONSTONE

PROJECT:

PROPOSED CHANGE OF USE
OF BARN TO NEW PRIVATE
DWELLING

SHEET:

PROPOSED LANDSCAPING PLAN

Project number
PHA/830

Date
14/11/2023

Drawn by
AW

Checked by
PH

A1.5

Scale
As indicated

Sheet size
A1