



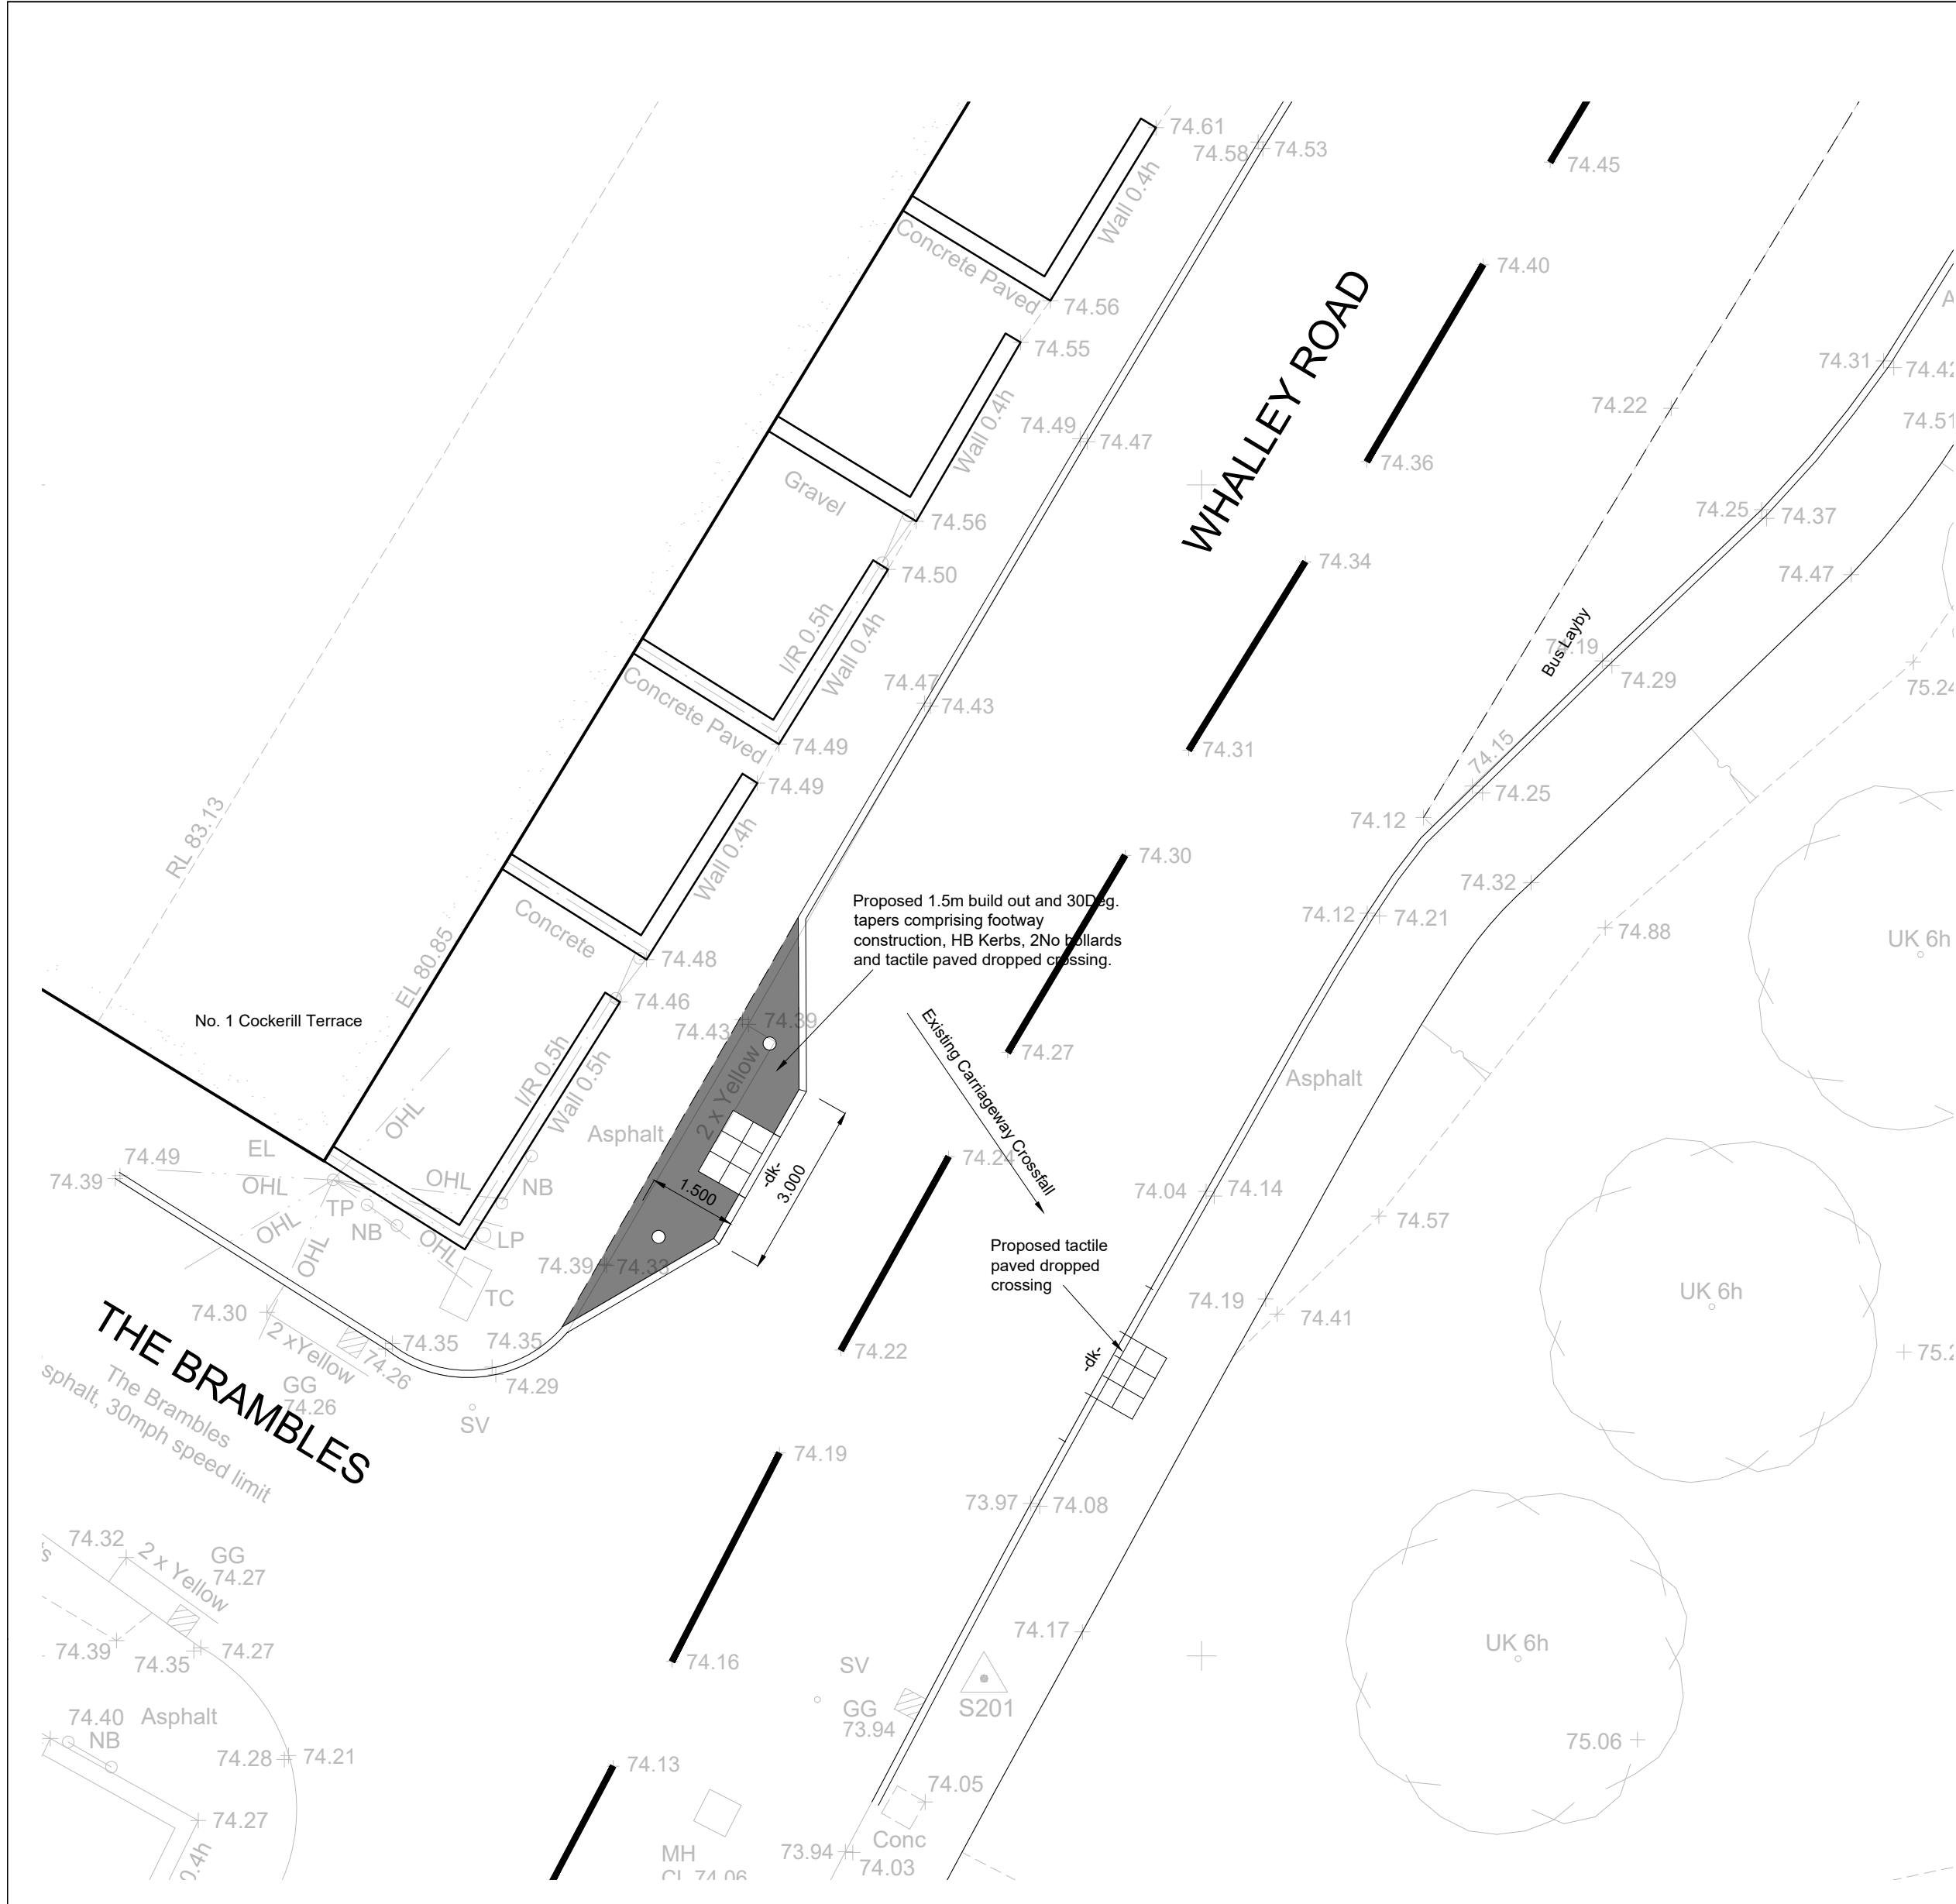

Proposed Whalley Road Traffic Calming GA Plan - 1:100

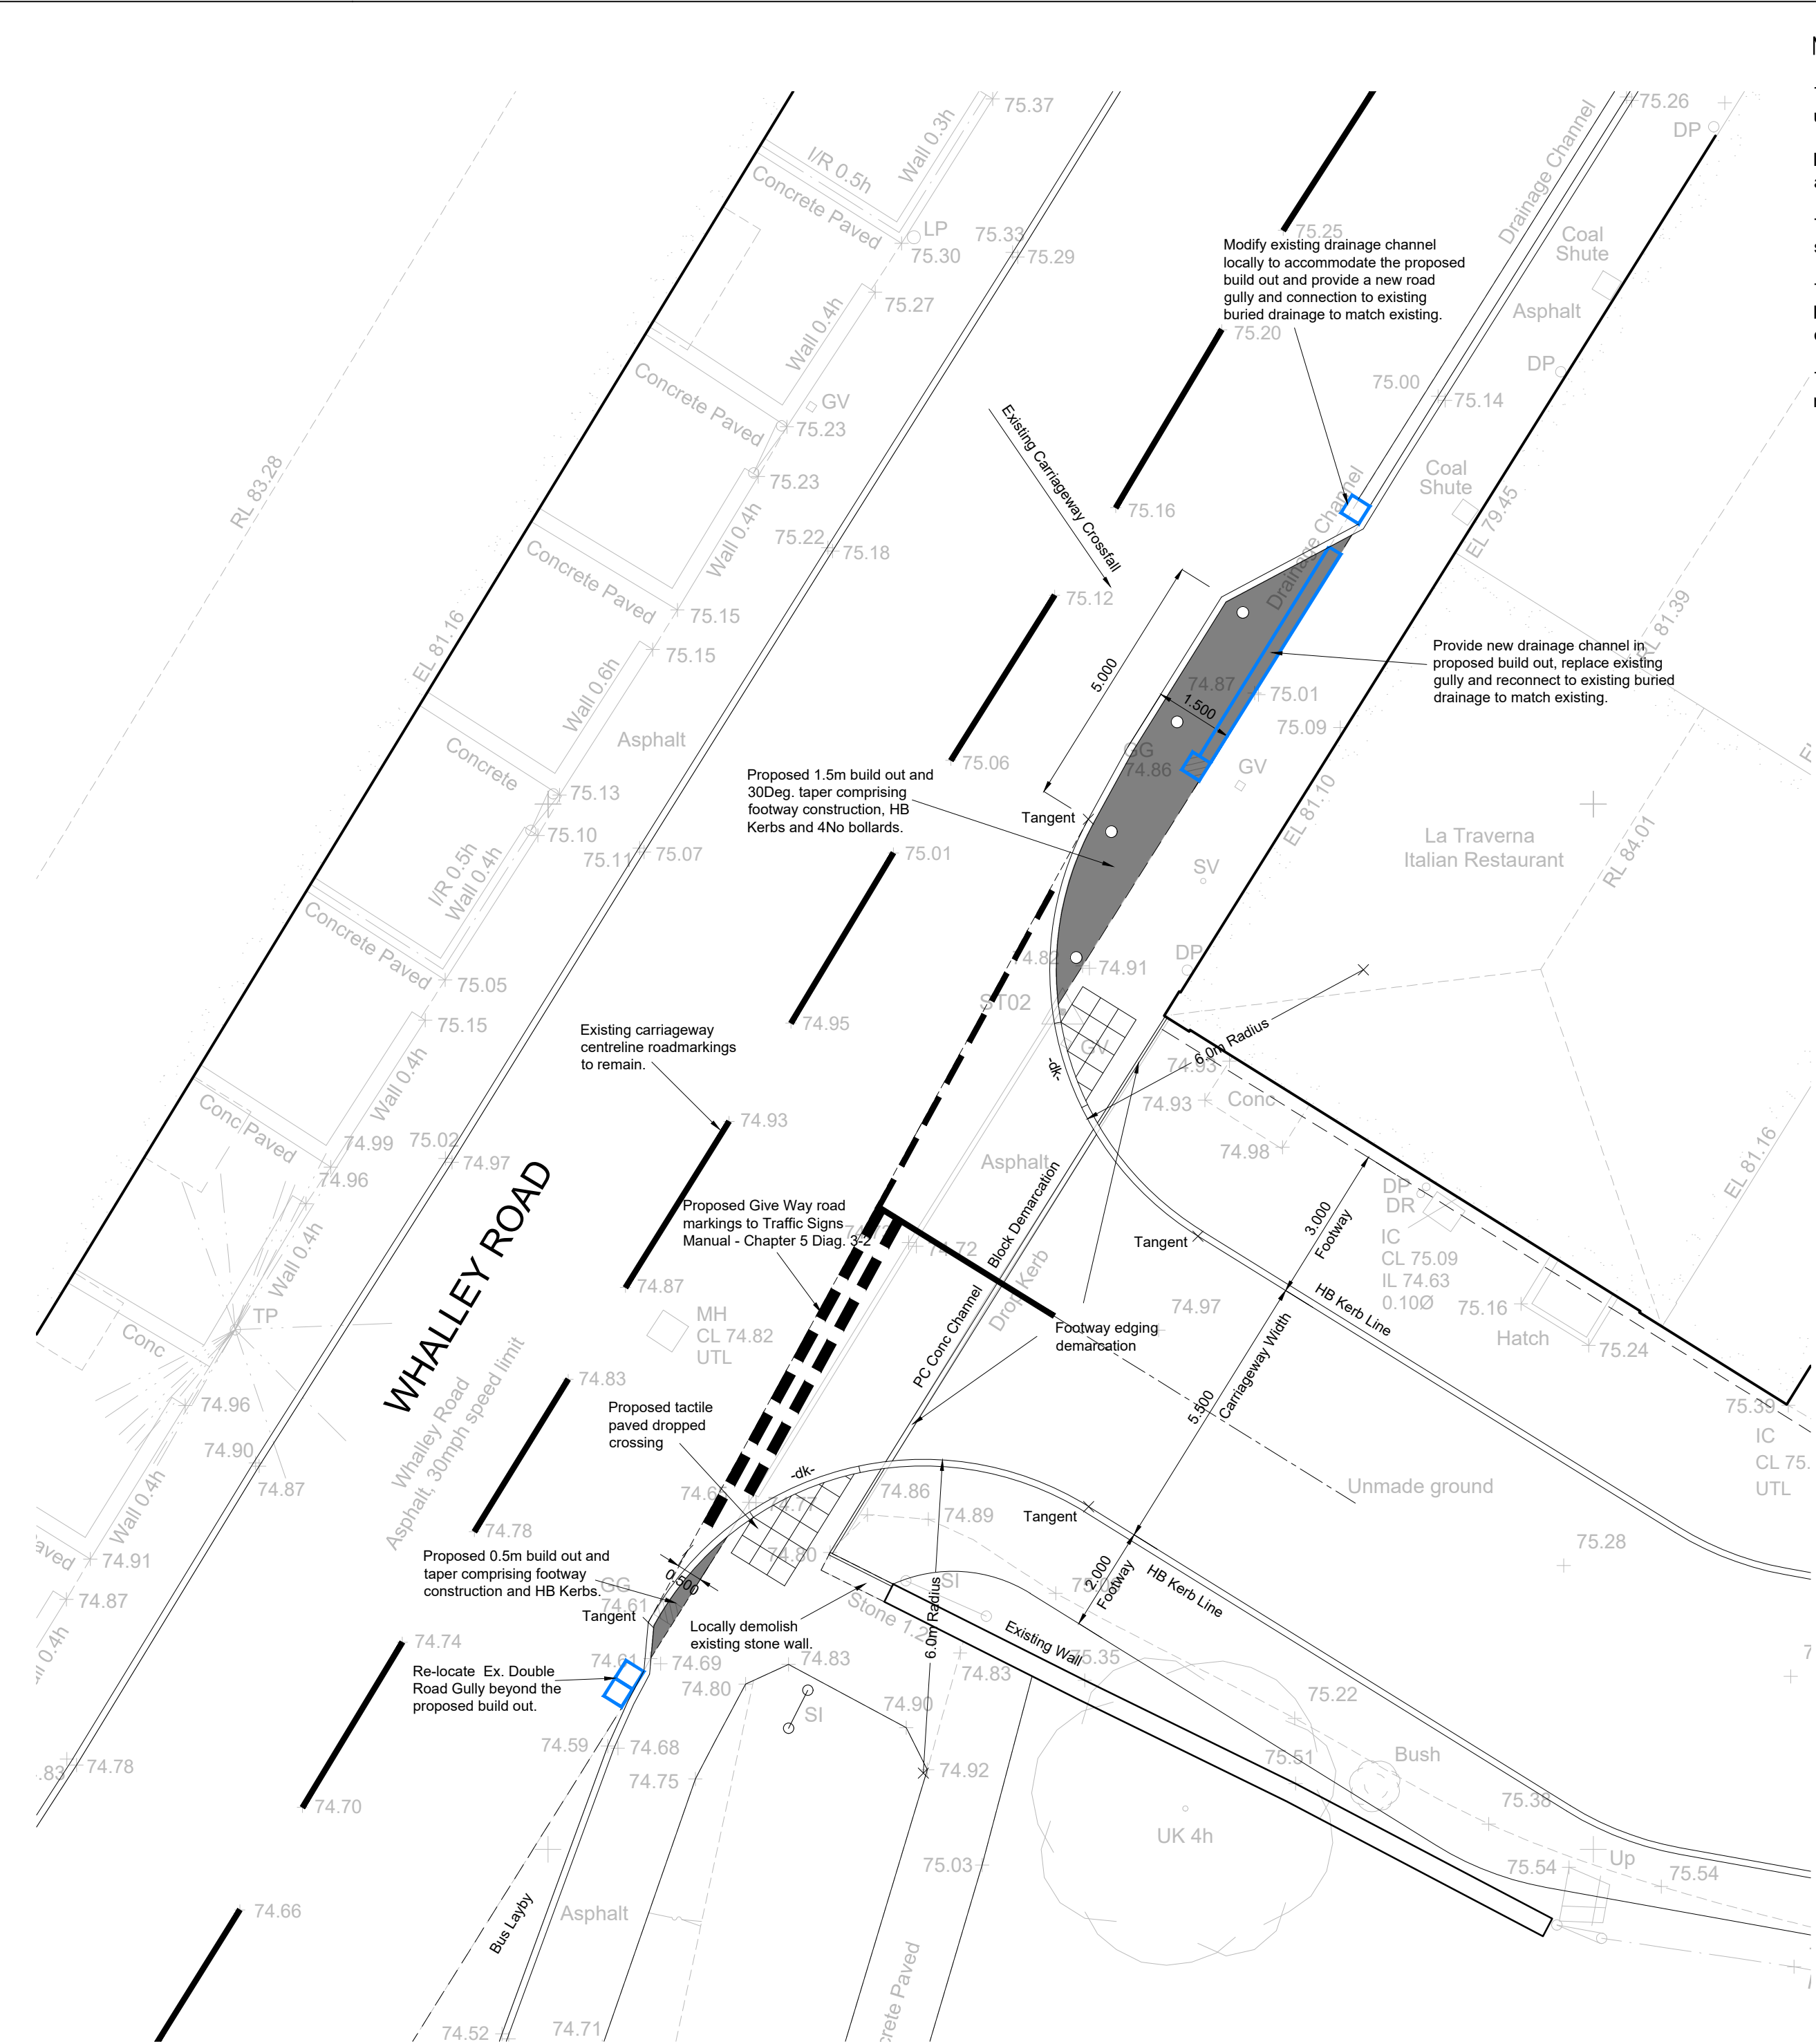

Proposed Whalley Road Traffic Calming And Vehicle Access GA Plan - 1:100

NOTES

This drawing is the copyright of the Engineers and may not be reproduced or used except by written permission.

Dimensions must not be scaled from this drawing. The Contractor is to check and verify all building and site dimensions before work is put in hand.

This drawing must be read and checked against any Architects or other specialists drawings.

The Contractor is to check and verify with all Statutory Authorities and the Employer the location and condition of any underground or overhead services or confirm that none exist prior to work commencing on site.

The Contractor shall comply with enactments regulations and working rules relating to safety health and welfare of workpeople.

24.01.24	Updated To Accommodate LA Highways Comments	AL	-	P02
21.12.23	Preliminary Issue	AL	-	P01
Date	Description	Drawn	Chkd	Rev

Drawing Status	Preliminary
----------------	-------------

121 Stoney Street, Lace Market, Nottingham, NG1 1LP Tel: 01159 417145 Fax: 01159 484445	Courtwood House, Silver Street Head, Sheffield, S1 2DD Tel: 01143 211900	Lincoln Office Tel: 01522 245020 Fax: 01159 484445
---	---	--



collinshallgreen LTD
Consulting Structural & Civil Engineers
Nottingham • Sheffield • Lincoln
www.collinshallgreen.co.uk

Project	LNT Barrow
---------	------------

Title	Proposed Highway Works GA Plan
-------	--------------------------------

Dwg Scale	1:100	Drawn	AL	Checked	-	CHG job No.	J471
-----------	-------	-------	----	---------	---	-------------	------

Drawing Number	J471-CHG-Z0-00-DR-C-3000	Revision	P02
----------------	--------------------------	----------	-----