




66 BED TWO STOREY CARE HOME
1685 SQM BUILDING FOOTPRINT
3370 SQM BUILDING AREA
25 CAR PARKING SPACES

- 1 2-BEDROOM HOUSE
2 3-BEDROOM HOUSE

SITE AREA 9330 SQM
(2.3 ACRES)


BOUNDARY TREATMENTS

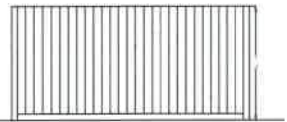

1800H CLOSE BOARDED FENCING



1800H STONE WALL

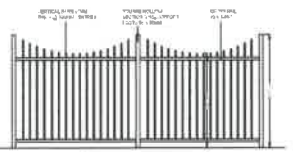

1800H RAILINGS

HOUSING SCHEDULE

HOUSE TYPE	STOREY	BED	NO.
A	2	2	1
B	2	3	2

A	06.02.23	ADDITION OF ACoustic BUND, ACoustic FENCE &	JS
B	01.03.23	ADDITION OF FLOOR AREA INFO	JS
C	24.04.23	ADDITION OF VEHICLE TRACKING & VEHICLE TO RESIDENTIAL DRIVEWAY	JS
D	07.08.23	RESIDENTIAL SCHEME & BOUNDARY TREATMENT AMENDMENTS	JS
E	16.11.23	ACCESS REDESIGNED WITH EXISTING BUILDINGS RETAINED	JS
F	01.12.23	ENVELOPING HOUSES ADDED NEXT TO ACCESS	JS

REV	DATE	DETAILS OF AMENDMENTS	DRAWN
		REVISIONS	

LNT Construction

LNT CONSTRUCTION LTD
UNIT 2, HELIOS 47
ISABELLA ROAD
GARFORTH
LS25 2DY
Tel: 0113 3853858
Fax: 0113 3853859

CLIENT

SITE
WHALLEY ROAD
BARROW
BB7 9AZ

TITLE
66 BED 2 STOREY CARE HOME &
3 NO 2 STOREY HOUSES
SITE PLAN - A.03 - REV.F

SCALE	1:500 @ A1	DATE	24.04.2023
DRAWN	JS	DWG NO.	BB7-9AZ - A-03.F
DRAWING STATUS			

PLANNING SUBMISSION

CHECKED BY		DATE	
APPROVED BY		DATE	

31/2023/0953 11/12/2023