



ACCESS TO HOUGH CLOUGH LANE
VISIBILITY SPLAYS

junction with Houghclough Lane
Supplied by: www.ukmapcentre.com
Serial No: 280076
Centre Coordinates: 359837, 442122
Production Date: 12/02/2024 ANNOTATED 25/02/24

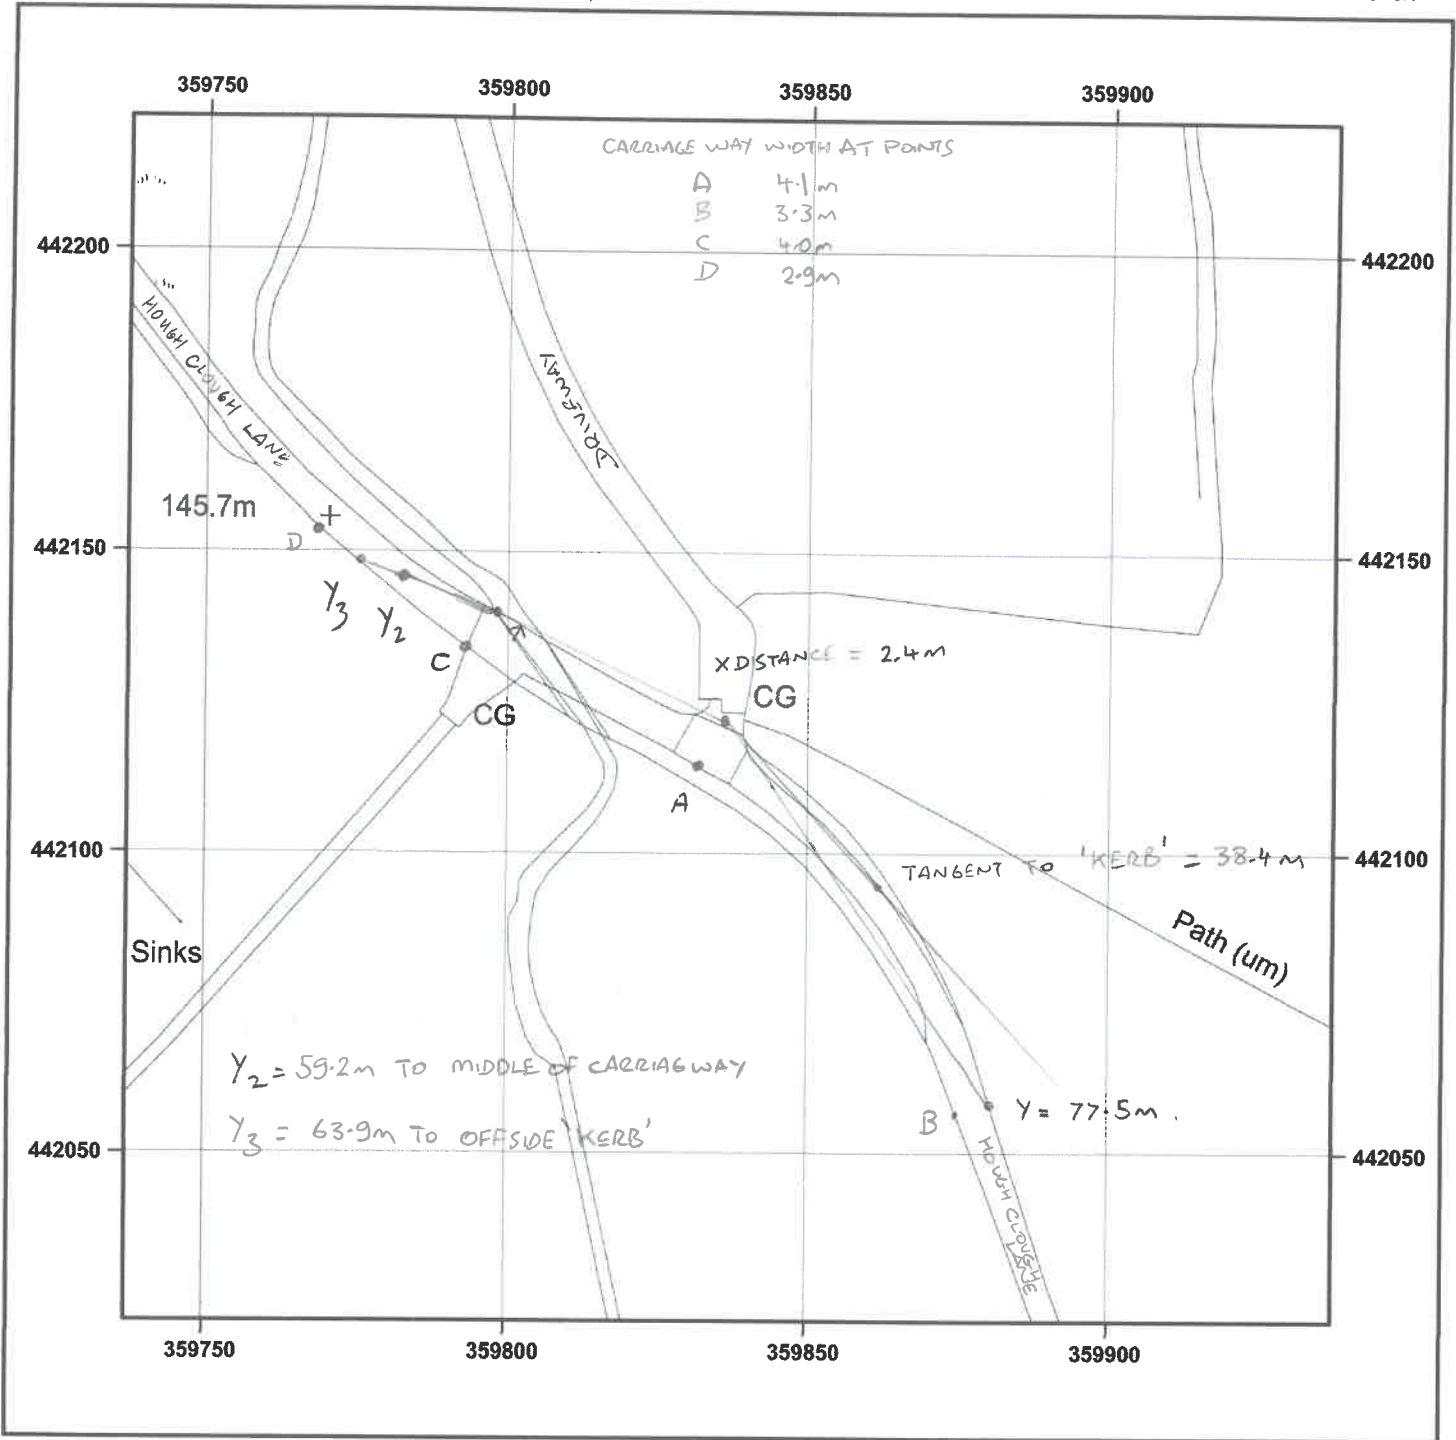

© Crown copyright and database rights 2024 Ordnance Survey AC0000848283.
The representation of road, track or path is no evidence of a boundary or right of way. The representation of features as lines is no evidence of a property boundary.

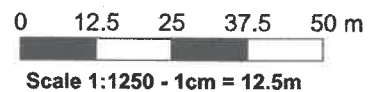

NOTES

- ① Y Distances are unhindered
- ② CARRIAGWAY WIDTH AT 'A' ALLOWS POSSIBLE SHORTER X DISTANCE TO 2.0m, IN LINE WITH MANUAL FOR SHEETS 2 10.5.8 FOR LIGHTLY TRAFFICKED RURAL LANES. (Y₂ = 64.9m if X = 2.0m).
- ③ Visibility splay measured from 'centre' of driveway entrance