

All Dimensions to be checked on site prior to work commencing on site.
All discrepancies must be reported



PHOTO 1



PHOTO 2



PHOTO 3

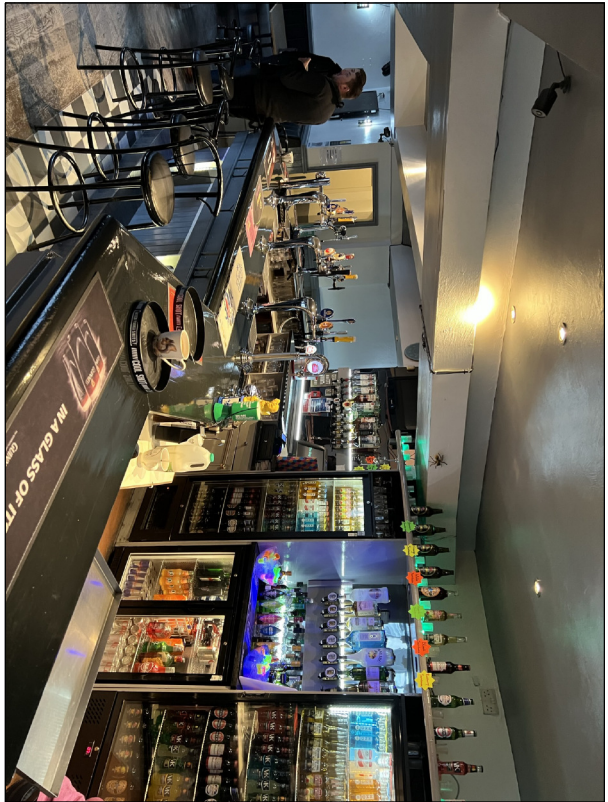


PHOTO 8

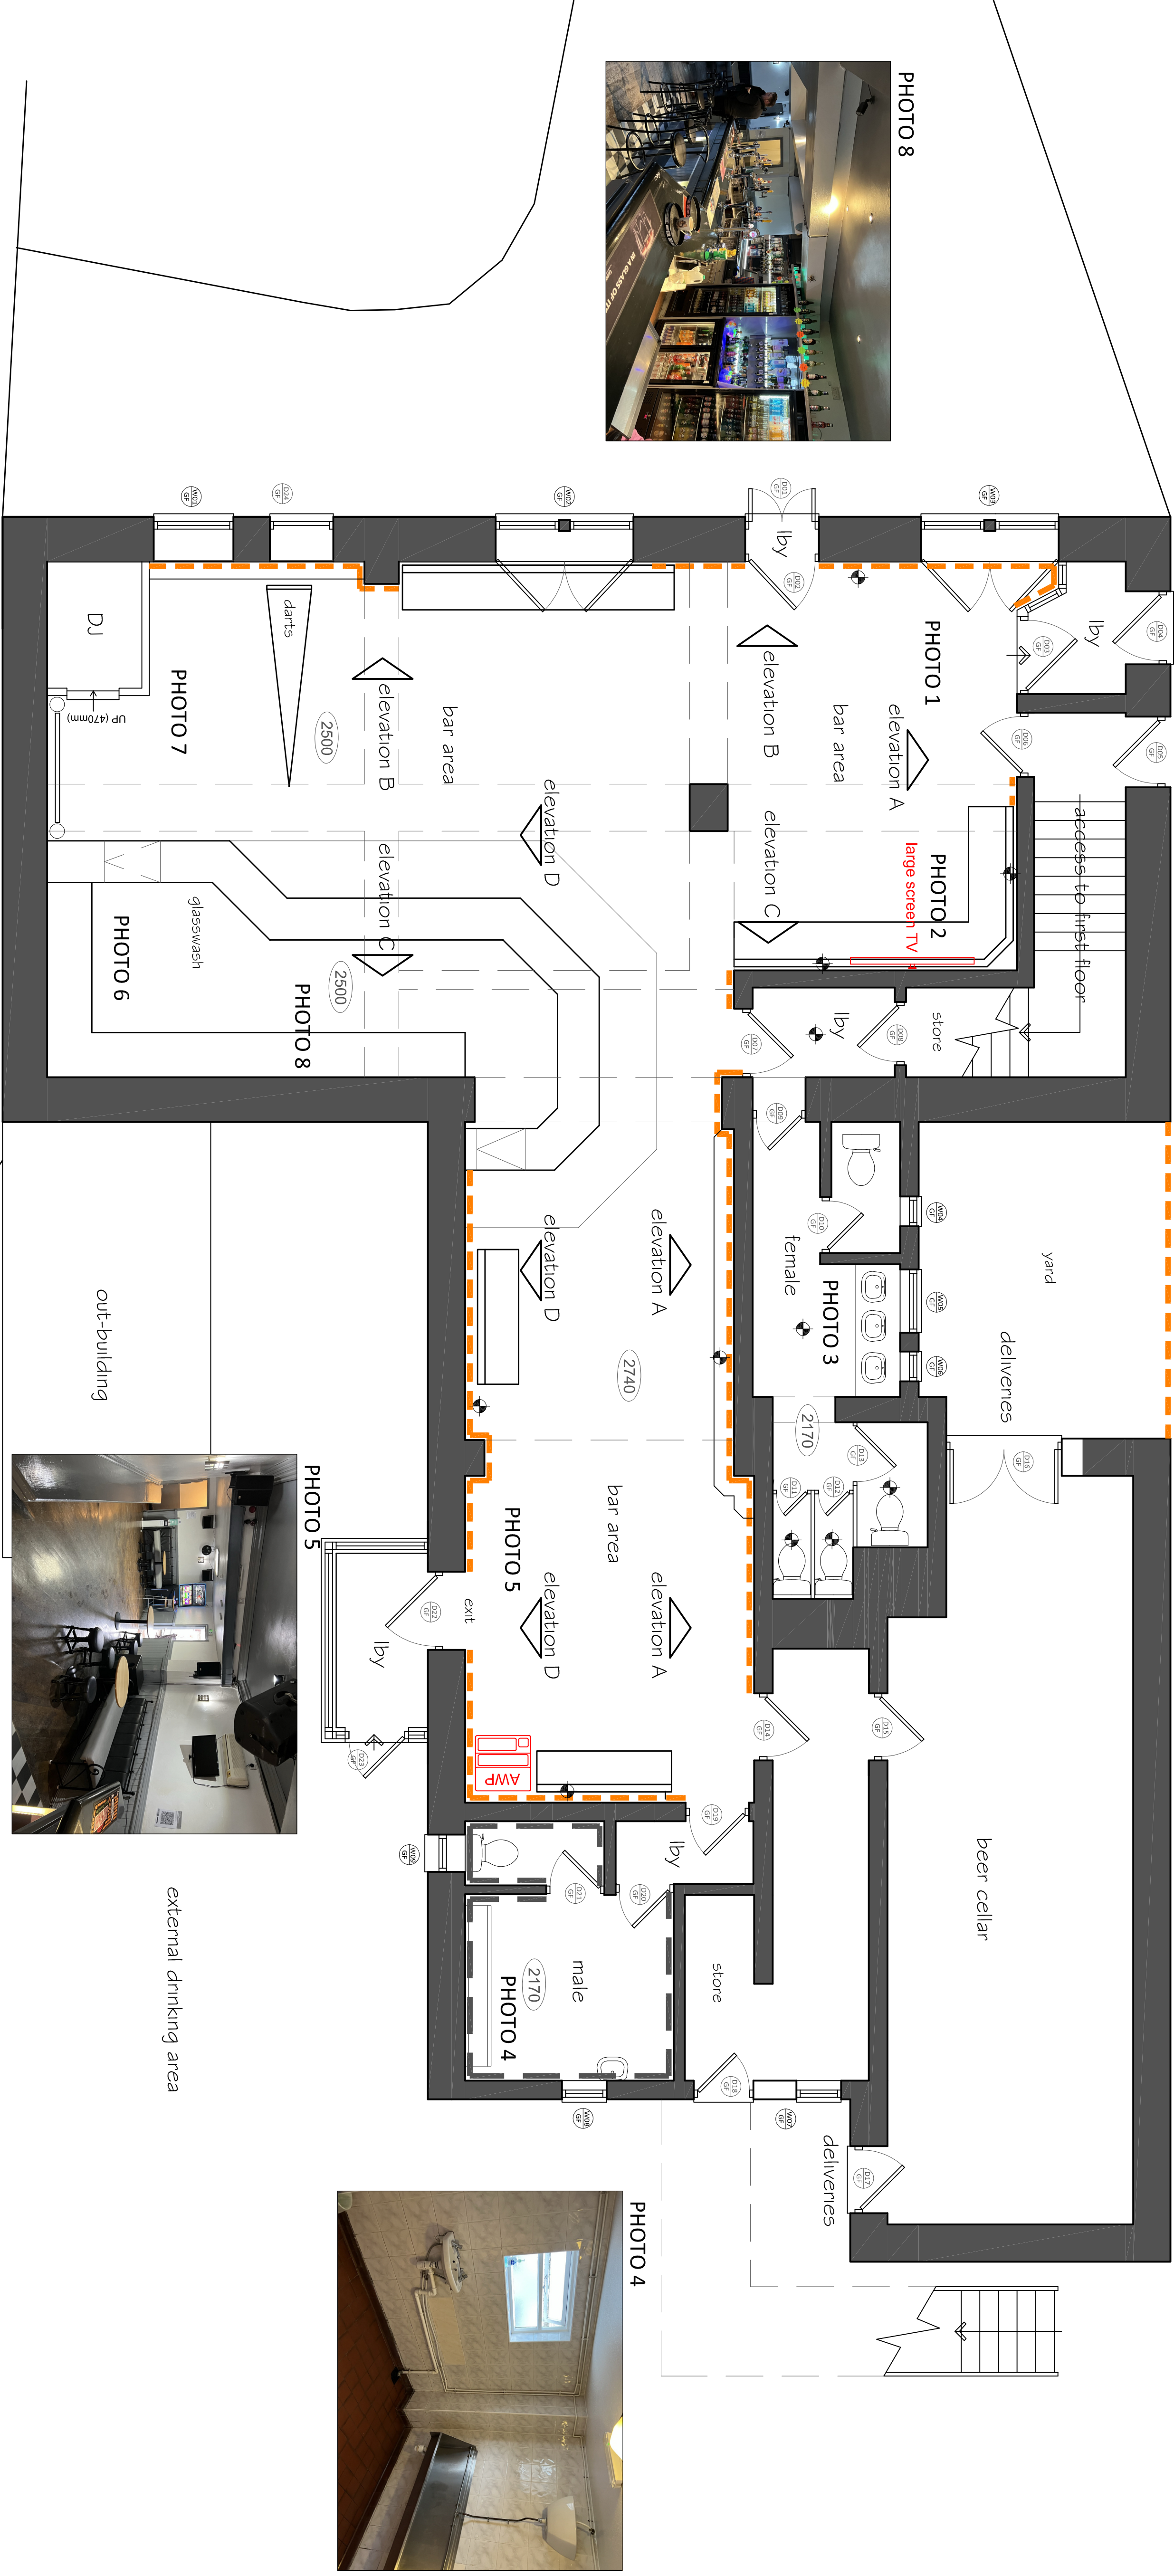


PHOTO 7



PHOTO 6



existing ground floor layout
gross internal area 213 sqm

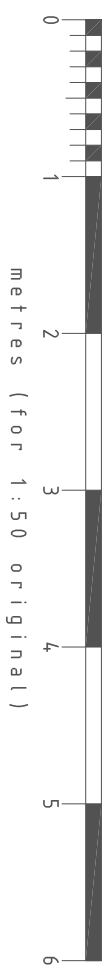


PHOTO 4

DRD			
ARCHITECTURE INTERIOR DESIGN corporate • hospitality • leisure			
DRD Architectural & Interior Design LTD The Studio 34 Lime Tree Avenue Retford Nottinghamshire DN22 7BA t: +44 (0) 1909 768 763 info@drd-design.co.uk			
CLIENT:	Craft Union Pub Co		
PROJECT:	The Dog 1 - 3 Wellgate Clitheroe, Lancs' BB7 2DS		
TITLE:	existing ground floor layout		
STATUS:	PRELIMINARY		
DRAWN BY:	Dave Robinson		
DATE:	07/03/2022		
SCALE:	1/50 @ A1		
DRAWING No:	1900.1	REV:	.