



dog & partridge @ clitheroe

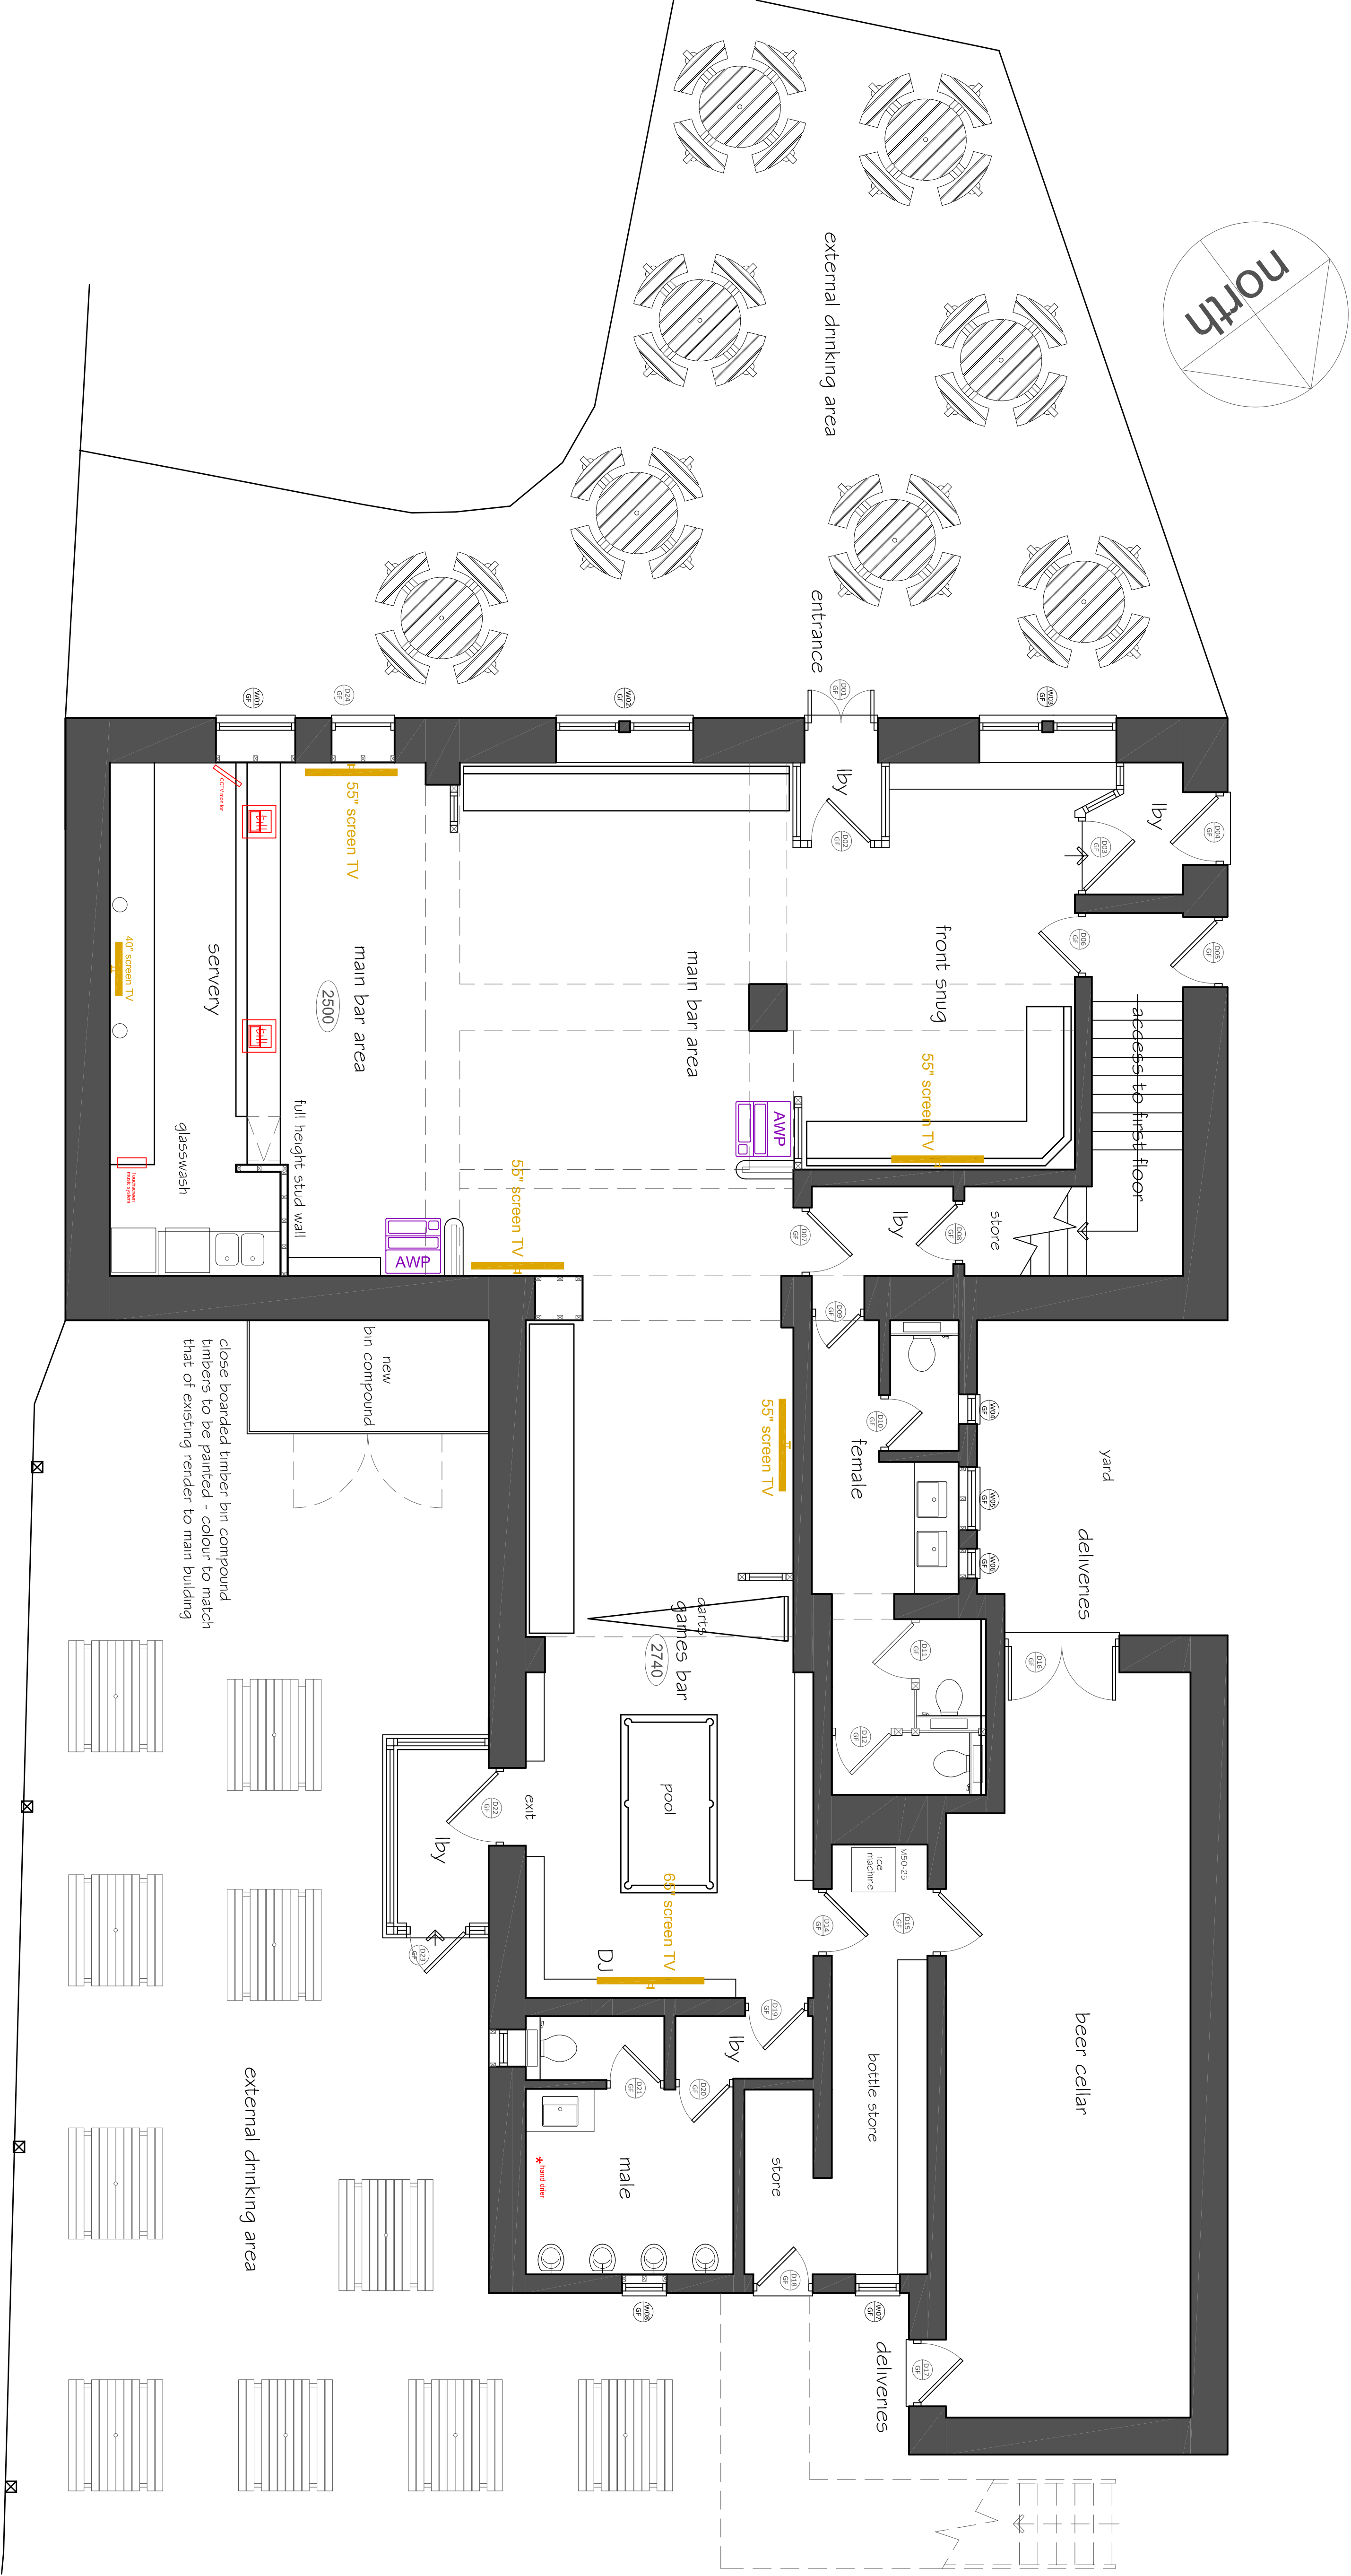

scheme proposals - ground floor layout

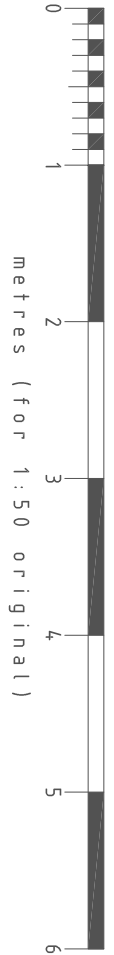

All Dimensions to be checked on site prior to work commencing on site.
All discrepancies must be reported

revisions

A 04.10.2023 DR
layout revised to suit listed building issues
timber pergola & external TV omitted
full height wall around glasswash indicated
bin compound indicated

DRD

ARCHITECTURE
INTERIOR DESIGN
corporate • hospitality • leisure

DRD Architectural & Interior Design LTD
The Studio | 34 Lime Tree Avenue | Retford
Nottinghamshire | DN22 7BA
t: +44 (0) 1909 768 763
info@drd-design.co.uk

CLIENT:

Craft Union Pub Co

PROJECT:

Dog & Partridge
1 - 3 Wellgate
Clitheroe, Lancs
BB7 2DS

TITLE:

scheme proposals
ground floor layout

STATUS:

PLANNING

DRAWN BY:

Dave Robinson

DATE:

07/03/2022

SCALE:

1/50 @ A1

DRAWING No:

1900.3

REV:

A