


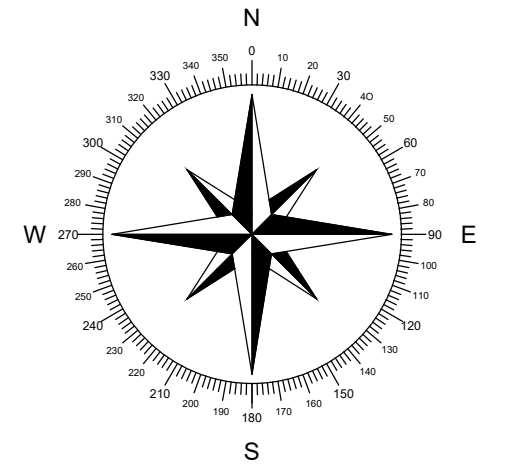

KEY


- SURFACE WATER SEWER & INSPECTION CHAMBER
- SURFACE WATER SEWER & RODDING EYE
- FOUL WATER SEWER & INSPECTION CHAMBER

LEGEND

- IL INVERT LEVEL
- RE RODDING EYE
- BO BACKDROP

NOTES:

- o) WHERE THE DEPTH TO INVERT LEVEL IS A MAXIMUM OF 1.2M PRIVATE DRAINAGE CHAMBERS WILL BE A 475MM DIAMETER POLYPROPYLENE INSPECTION CHAMBER (PPIC).
- o) WHERE THE DEPTH TO INVERT LEVEL IS A MAXIMUM OF 3M PRIVATE DRAINAGE CHAMBERS WILL BE A 475MM DIAMETER HEPWORTH REDUCED ACCESS TELESCOPIC POLYPROPYLENE INSPECTION CHAMBER (PPIC).
- o) WHERE THE DEPTH TO INVERT LEVEL IS A MAXIMUM OF 5M PRIVATE DRAINAGE CHAMBERS WILL BE A 475MM DIAMETER HEPWORTH REDUCED ACCESS SEWER SYSTEM.
- o) WHERE CHAMBERS ARE SITED IN TRAFFICKED AREAS (DRIVEWAYS ETC) A D400 GRADE COVER MUST BE USED.
- o) PRIVATE DRAINAGE PIPES TO BE 100MM DIAMETER UNLESS STATED OTHERWISE.
- o) 100MM PRIVATE DRAINAGE PIPES TO BE HEPWORTH 'SUPERSLEVE HOUSEDRAIN' OR SIMILAR APPROVED.
- o) 150MM PRIVATE DRAINAGE PIPES TO BE HEPWORTH 'SUPERSLEVE 150' OR SIMILAR APPROVED.
- o) SVP, STACK, BIG AND RWP LOCATIONS ARE TO BE SET OUT FROM PROSPECT HOUSE TYPE DRAWINGS. POSITIONS SHOWN ON EDGE PLOT DRAINAGE DESIGNS ARE TO BE CHECKED AND CONFIRMED PRIOR TO DRAINAGE WORKS COMMENCING.

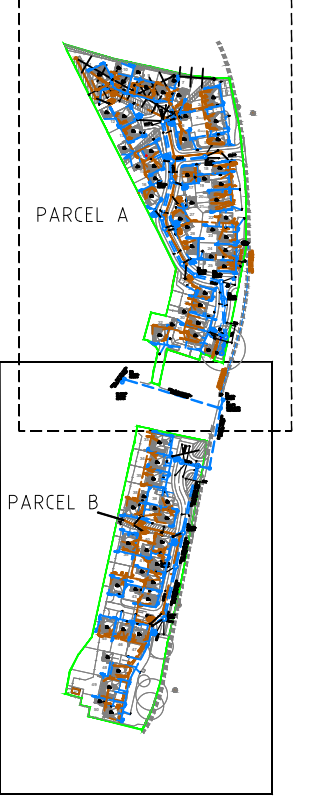

POS 23.08.22 Updated in line with latest road levels		A.R. M.A.
PO4 24.03.22 Updated in line with FFL changes		H.S. R.A.
PO3 11.02.22 Updated in line with latest site layout		M.A. R.A.
PO2 16.09.21 Updated to redesign and latest layout.		J.C. R.A.
PO1 17.02.21 PRELIMINARY - Issued for Information		J.C. R.A.
Rev	Date	Description
EDGE CONSULTING ENGINEERS		
Manchester . UK 3rd Floor, Cornaton Court, 12 Blackfriars Street, Manchester, M3 9BQ, United Kingdom		
T: +44 (0) 161 834 1938 E: manchester@edgece.com		
www.edgece.com		
The concepts + information contained in this document are the copyright of EDGE Consulting Engineers. Use or copying of this document in whole or in part without the written permission of EDGE Consulting Engineers constitutes an infringement of copyright.		
DO NOT SCALE DRAWINGS. IF IN DOUBT, ASK!		
Project Name MITTON ROAD WHALLEY		
Client PROSPECT HOMES		
Designed	Drawn	Checked
R.A.	J.C.	R.A.
Drawing Title PLOT DRAINAGE PARCEL A SHEET 1		Scale @ A1 1:250
Project No. 200903		PRELIMINARY NOT FOR CONSTRUCTION
Drawing No. 200903-EDGE-XX-DR-C-2012		
Revision P05		

FILENAME
PLOT DATE

0 mm 10 20 30 40 50