


FILENAME: PLOT DATE:

0 mm 10 20 30 40 50

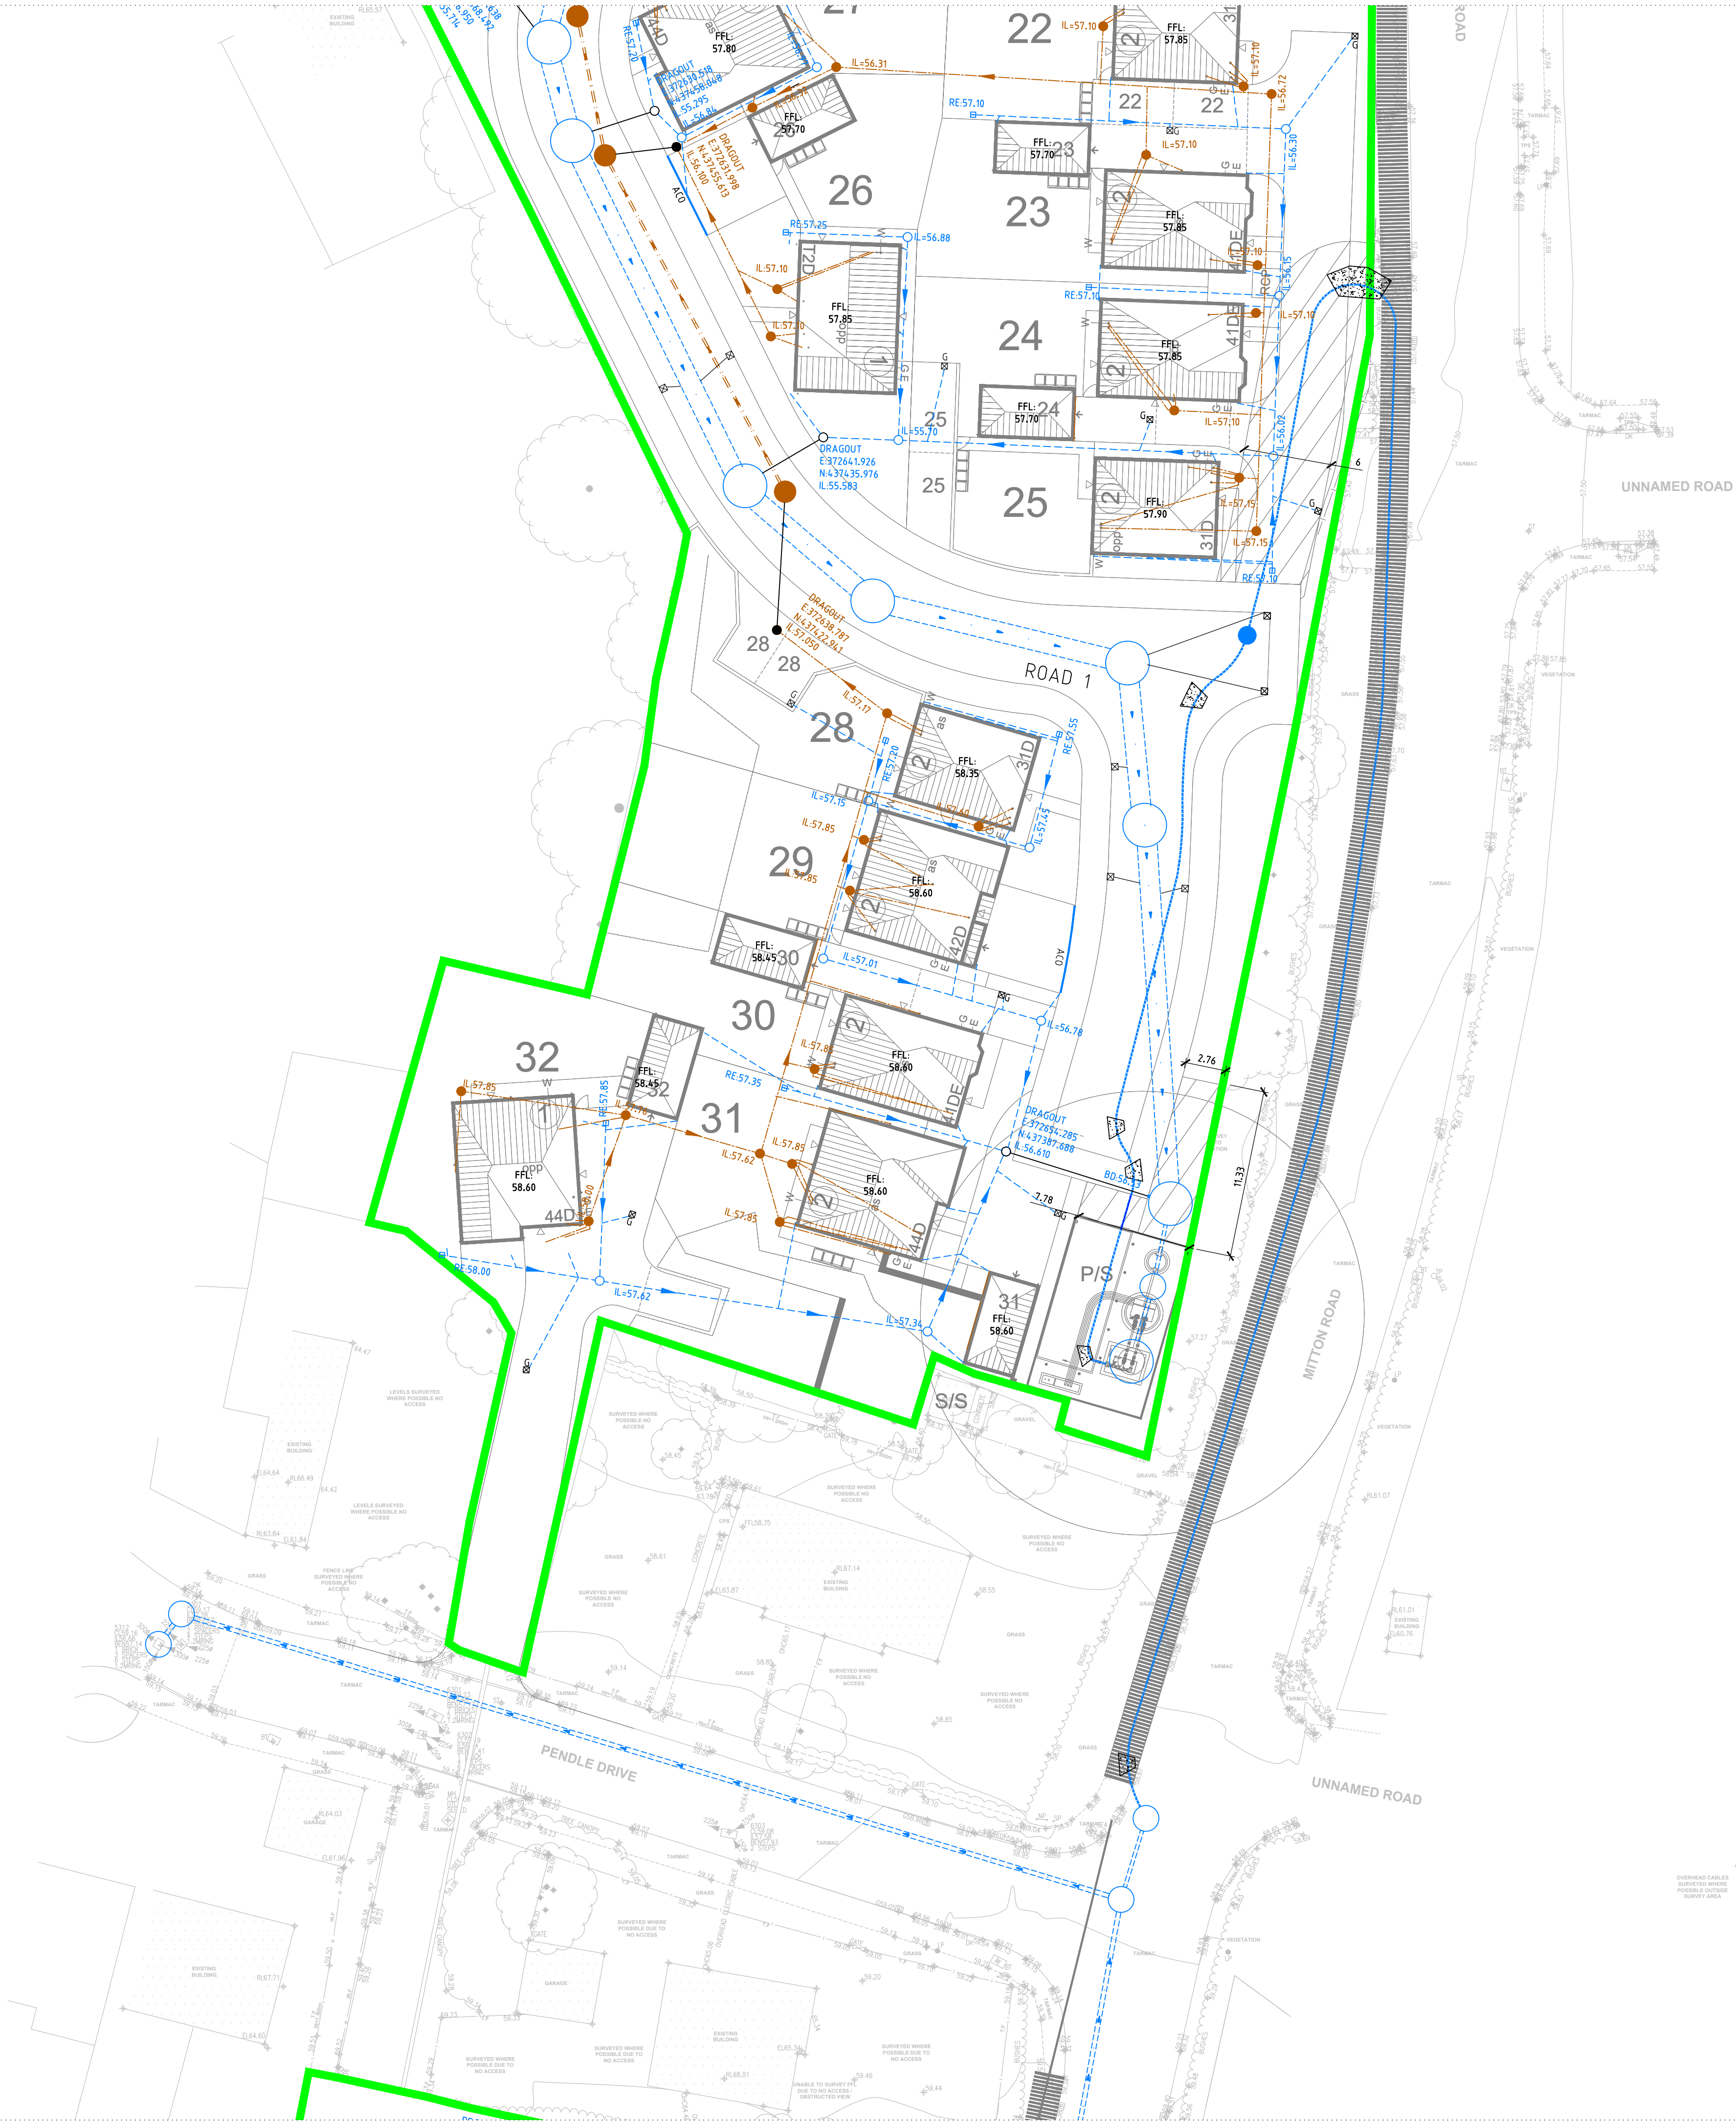

KEY


- IL 38.400 SURFACE WATER SEWER & INSPECTION CHAMBER
- RE 38.400 SURFACE WATER SEWER & RODDING EYE
- IL 38.200 FOUL WATER SEWER & INSPECTION CHAMBER

LEGEND

- IL INVERT LEVEL
- RE RODDING EYE
- BD BACKDROP

NOTES

- WHERE THE DEPTH TO INVERT LEVEL IS A MAXIMUM OF 1.2M PRIVATE DRAINAGE CHAMBERS WILL BE A 475MM DIAMETER POLYPROPYLENE INSPECTION CHAMBER (PPIC).
- WHERE THE DEPTH TO INVERT LEVEL IS A MAXIMUM OF 3M PRIVATE DRAINAGE CHAMBERS WILL BE A 475MM DIAMETER HEPWORTH REDUCED ACCESS TELESCOPIC POLYPROPYLENE INSPECTION CHAMBER (PPIC).
- WHERE THE DEPTH TO INVERT LEVEL IS A MAXIMUM OF 5M PRIVATE DRAINAGE CHAMBERS WILL BE A 475MM DIAMETER HEPWORTH REDUCED ACCESS SEWER SYSTEM.
- WHERE CHAMBERS ARE SITED IN TRAFFICKED AREAS (DRIVEWAYS ETC) A D400 GRADE COVER MUST BE USED.
- PRIVATE DRAINAGE PIPES TO BE 100MM DIAMETER UNLESS STATED OTHERWISE.
- 100MM PRIVATE DRAINAGE PIPES TO BE HEPWORTH 'SUPERSLEVE HOUSEDRAIN' OR SIMILAR APPROVED.
- 150MM PRIVATE DRAINAGE PIPES TO BE HEPWORTH 'SUPERSLEVE 150' OR SIMILAR APPROVED.
- SVP, STACK, BG AND RWP LOCATIONS ARE TO BE SET OUT FROM PROSPECT HOUSE TYPE DRAWINGS. POSITIONS SHOWN ON EDGE PLOT DRAINAGE DESIGNS ARE TO BE CHECKED AND CONFIRMED PRIOR TO DRAINAGE WORKS COMMENCING.

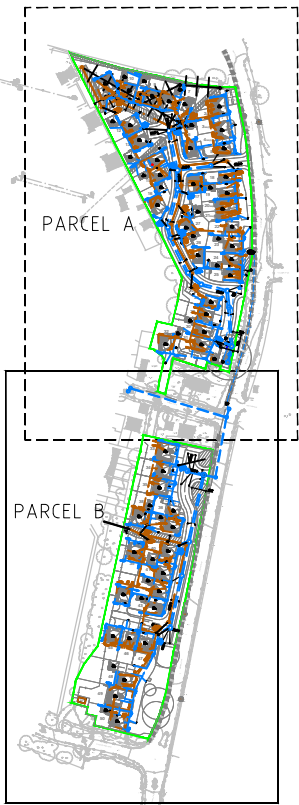

LAYOUT LOCATION
NOT TO SCALE

P05/23.08.22	Updated in line with latest road levels	A.R.	M.A.	
P04/24.03.22	Updated in line with FFL changes	H.S.	R.A.	
P03/11.02.22	Updated in line with latest site layout	M.A.	R.A.	
P02/16.09.21	Updated to redesign and new layout	J.C.	R.A.	
P01/17.02.21	PRELIMINARY - Issued for Information	J.C.	R.A.	
Rev	Date	Description	By	Chk
EDGE CONSULTING ENGINEERS www.edgece.com Manchester . UK 3rd Floor, Cornovan Court, 12 Blackfriars Street, Manchester, M3 9BQ, United Kingdom T: +44 (0) 161 834 1938 E: manchester@edgece.com				
The concepts + information contained in this document are the copyright of EDGE Consulting Engineers. Use or copying of this document in whole or in part without the written permission of EDGE Consulting Engineers constitutes an infringement of copyright.				
DO NOT SCALE DRAWINGS. IF IN DOUBT, ASK!				
Project Name MITTON ROAD WHALLEY				
Client PROSPECT HOMES				
Designed	Drawn	Checked	Scale @ A1	
R.A.	J.C.	R.A.	1:250	
Drawing Title PLOT DRAINAGE PARCEL A SHEET 2				
Project No. 200903				
PRELIMINARY NOT FOR CONSTRUCTION Drawing No. 200903-EDGE-XX-XX-DR-C-2013 Revision P05				