



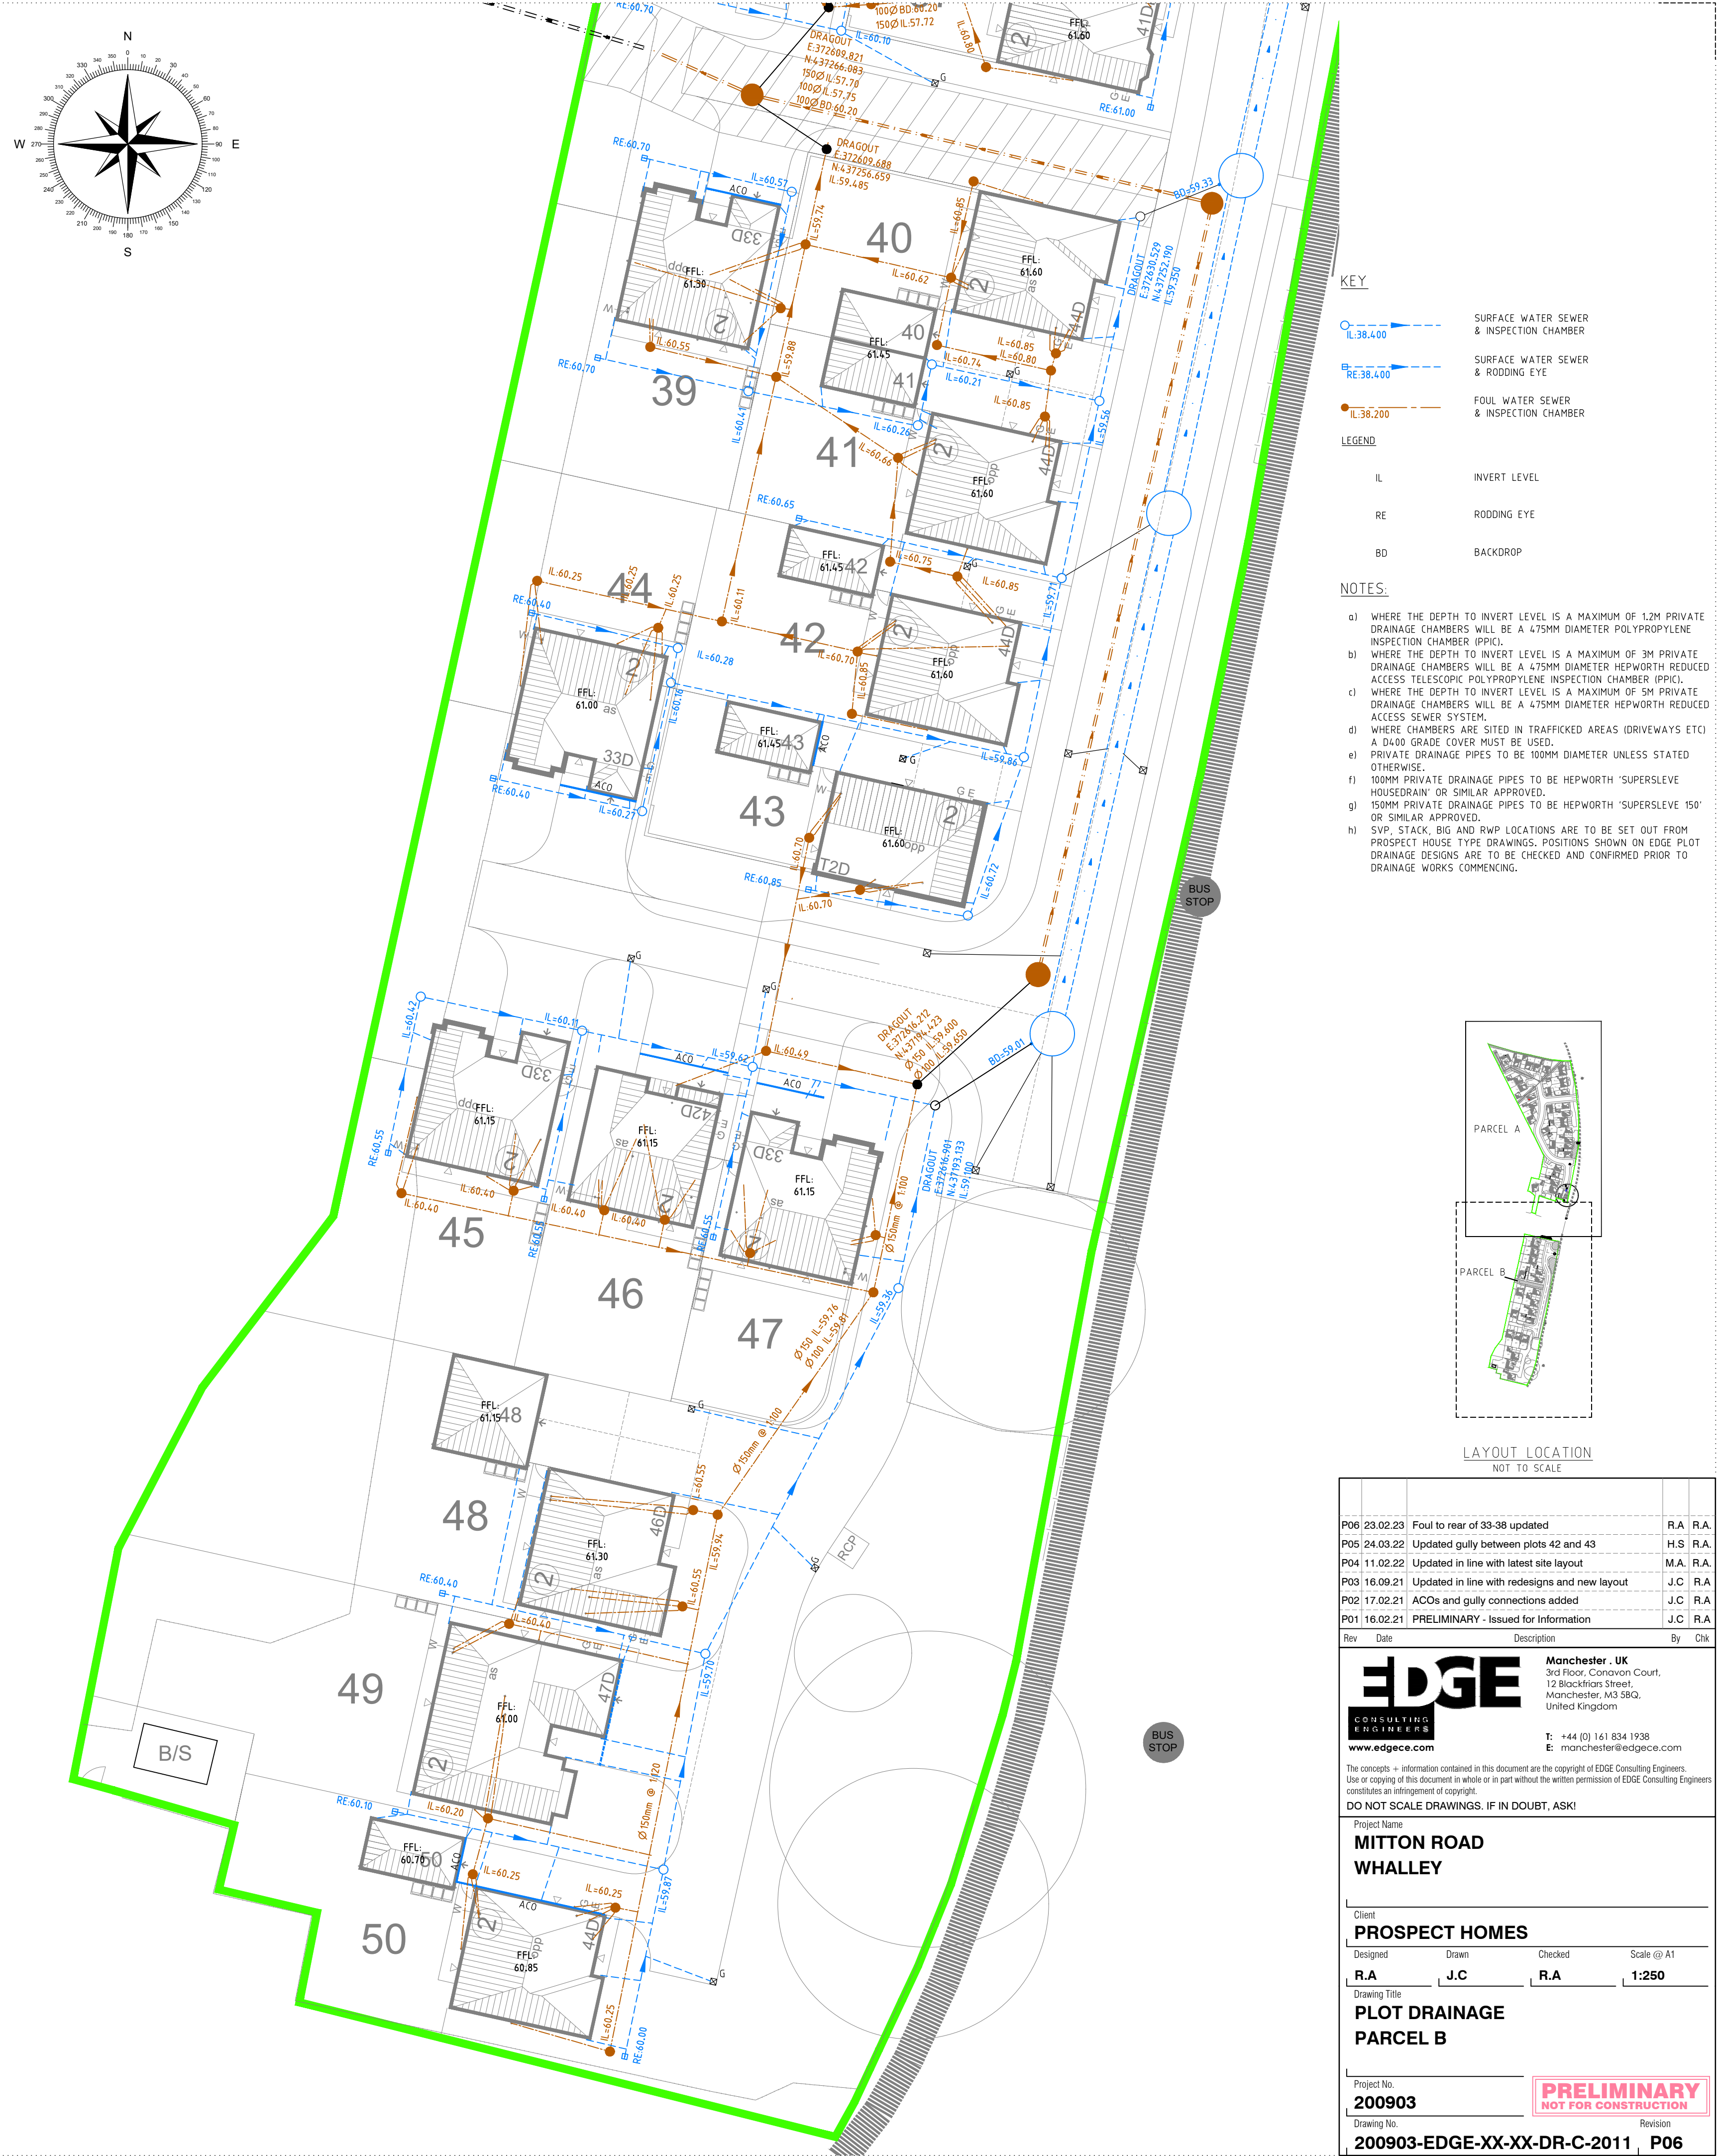

- KEY**
- IL 38.400 SURFACE WATER SEWER & INSPECTION CHAMBER
 - RE 38.400 SURFACE WATER SEWER & RODDING EYE
 - IL 38.200 FOUL WATER SEWER & INSPECTION CHAMBER
- LEGEND**
- IL INVERT LEVEL
 - RE RODDING EYE
 - BD BACKDROP
- NOTES**
- WHERE THE DEPTH TO INVERT LEVEL IS A MAXIMUM OF 1.2M PRIVATE DRAINAGE CHAMBERS WILL BE A 475MM DIAMETER POLYPROPYLENE INSPECTION CHAMBER (PPIC).
 - WHERE THE DEPTH TO INVERT LEVEL IS A MAXIMUM OF 3M PRIVATE DRAINAGE CHAMBERS WILL BE A 475MM DIAMETER HEPWORTH REDUCED ACCESS TELESCOPIC POLYPROPYLENE INSPECTION CHAMBER (PPIC).
 - WHERE THE DEPTH TO INVERT LEVEL IS A MAXIMUM OF 5M PRIVATE DRAINAGE CHAMBERS WILL BE A 475MM DIAMETER HEPWORTH REDUCED ACCESS SEWER SYSTEM.
 - WHERE CHAMBERS ARE SITED IN TRAFFICKED AREAS (DRIVEWAYS ETC) A D400 GRADE COVER MUST BE USED.
 - PRIVATE DRAINAGE PIPES TO BE 100MM DIAMETER UNLESS STATED OTHERWISE.
 - 100MM PRIVATE DRAINAGE PIPES TO BE HEPWORTH 'SUPERSLEVE HOUSEDRAIN' OR SIMILAR APPROVED.
 - 150MM PRIVATE DRAINAGE PIPES TO BE HEPWORTH 'SUPERSLEVE 150' OR SIMILAR APPROVED.
 - SVP, STACK, BIG AND RWP LOCATIONS ARE TO BE SET OUT FROM PROSPECT HOUSE TYPE DRAWINGS. POSITIONS SHOWN ON EDGE PLOT DRAINAGE DESIGNS ARE TO BE CHECKED AND CONFIRMED PRIOR TO DRAINAGE WORKS COMMENCING.

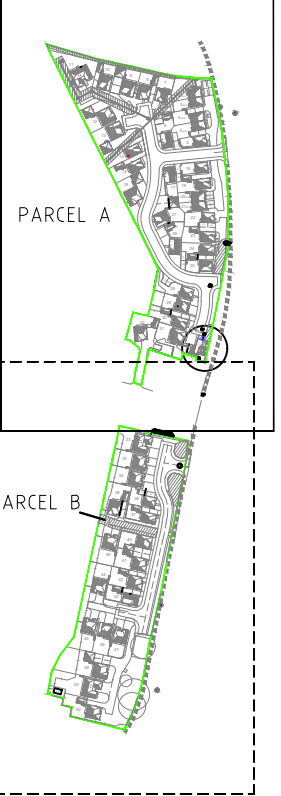

LAYOUT LOCATION			
NOT TO SCALE			
P06	23.02.23	Foul to rear of 33-38 updated	R.A R.A
P05	24.03.22	Updated gully between plots 42 and 43	H.S R.A
P04	11.02.22	Updated in line with latest site layout	M.A. R.A
P03	16.09.21	Updated in line with redesigns and new layout	J.C R.A
P02	17.02.21	ACOs and gully connections added	J.C R.A
P01	16.02.21	PRELIMINARY - Issued for Information	J.C R.A
Rev	Date	Description	By
By			
		Manchester . UK 3rd Floor, Cornovan Court, 12 Blackfriars Street, Manchester, M3 9BQ, United Kingdom	
www.edgece.com		T: +44 (0) 161 834 1938 E: manchester@edgece.com	
The concepts + information contained in this document are the copyright of EDGE Consulting Engineers. Use or copying of this document in whole or in part without the written permission of EDGE Consulting Engineers constitutes an infringement of copyright.			
DO NOT SCALE DRAWINGS. IF IN DOUBT, ASK!			
Project Name MITTON ROAD WHALLEY			
Client PROSPECT HOMES			
Designed	Drawn	Checked	Scale @ A1
R.A	J.C	R.A	1:250
Drawing Title PLOT DRAINAGE PARCEL B			
Project No. 200903			
Drawing No. 200903-EDGE-XX-XX-DR-C-2011			
Revision P06			
PRELIMINARY NOT FOR CONSTRUCTION			