


SITE BLOCK PLAN
SCALE 1:250

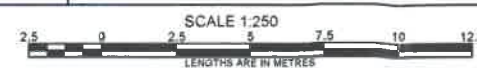

SITE LOCATION PLAN
SCALE 1:5000

**NOTES**

1. ALL DIMENSIONS IN MILLIMETRES AND ALL LEVELS IN METRES AOD UNLESS NOTED OTHERWISE.
- 2.

REFERENCE DOCUMENT**CURRENT ISSUE INFORMATION**

P02	RS	BW	BW	AMENDED TO SUIT COMMENTS	04/01/24
VERSION	AUTH	CHD	REV	REASON FOR ISSUE	DATE
S4				FOR INFORMATION	
SUITABILITY CODE	SUITABILITY DESCRIPTION				

1 PROCTOR FOLD

SCALE	SHEET SIZE
AS SHOWN	A3
DRAWING NUMBER	REVISION
BW/PF/10001	P02