
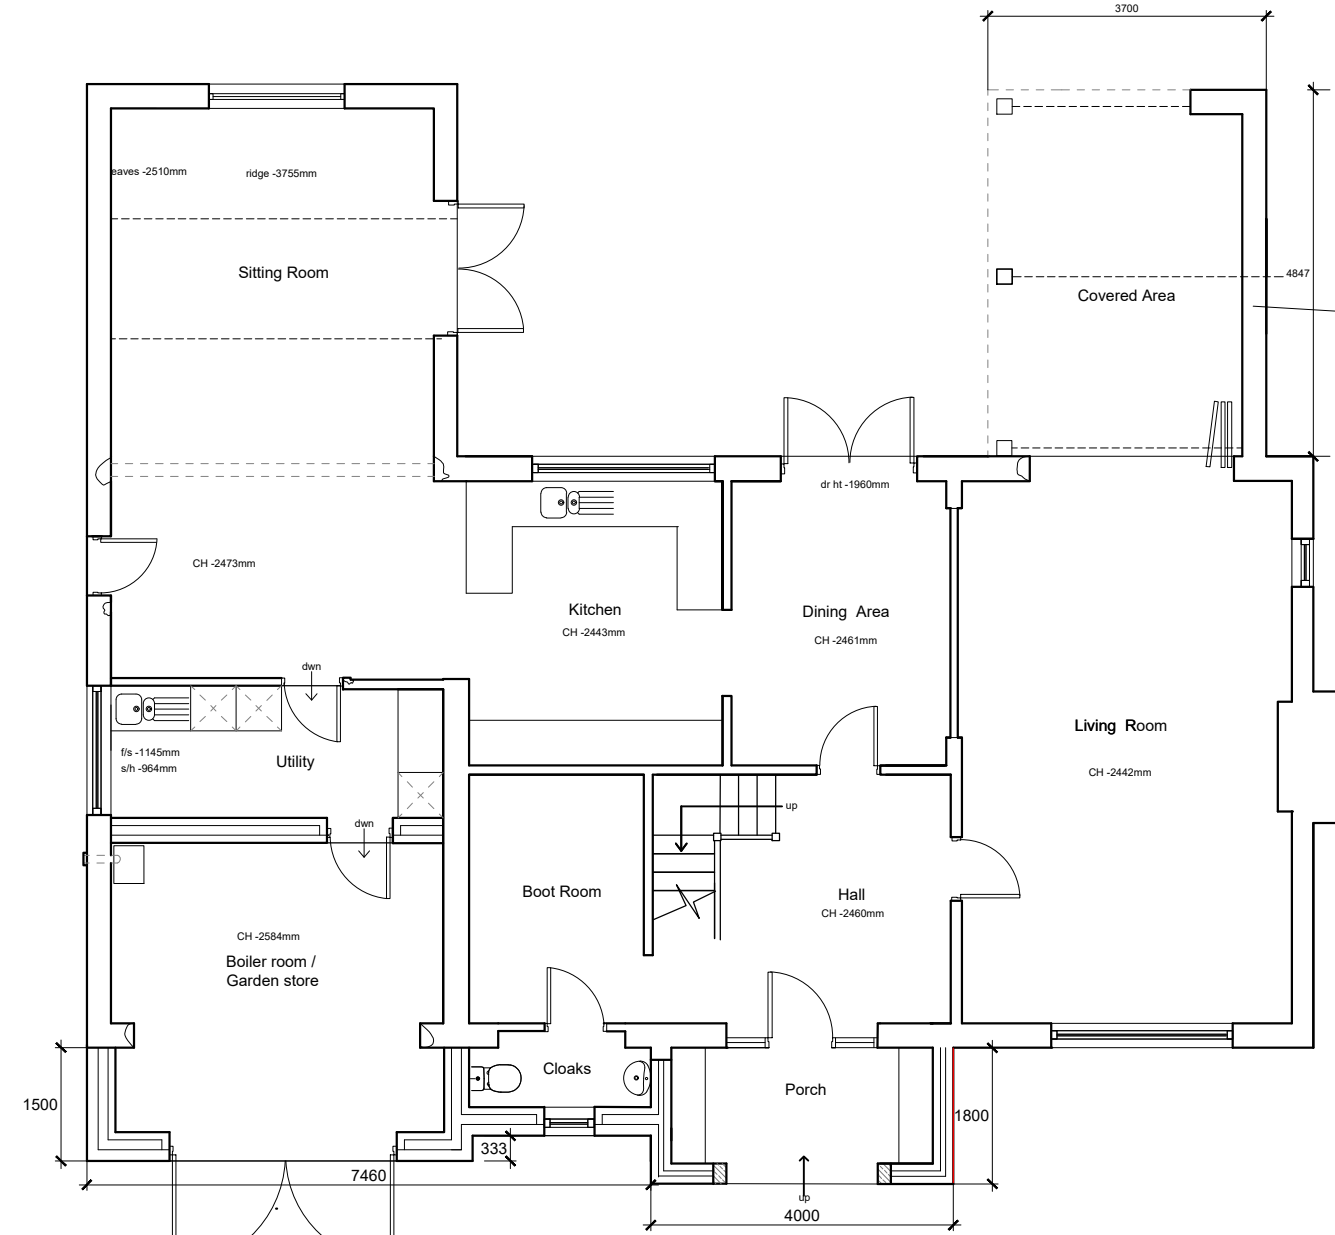
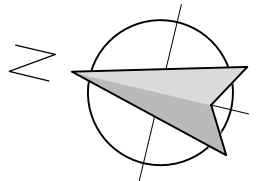


This drawing is to be read in conjunction with all relevant Architect, consultants' and specialists' drawings and specifications. The Architect is to be notified of any discrepancies before proceeding. Do not scale from this drawing. All dimensions and levels are to be checked on site. This drawing is subject to copyright. All work carried out before Planning and Building Permission has been granted is at the contractor's risk.

0 2 4 6m

1:100 Scale

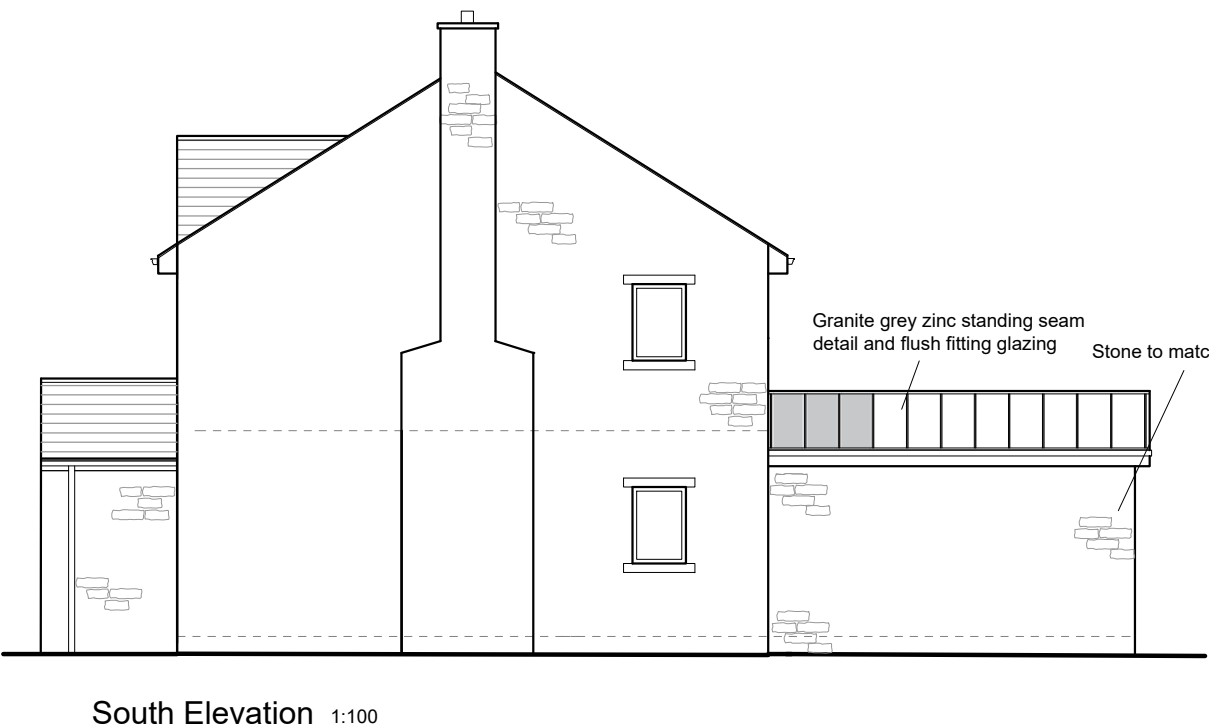

Proposed covered area to replace existing Conservatory using same footprint and eaves level.



SITE PLAN 1:200 Scale

0 5 10 15m

B 15.1.2024 Amendments to covered area and garage door. LKR
A 21.12.2023 Amendments to proposed Porch. RS

Client

Mr and Mrs Greenwood

Job Title

Proposed Alterations and Extension to Redwoods Thorneyholme Dunsop Bridge

Drawing Title

Proposed Plans and Elevations

Scale Date Drawn

1:100/200@A1 Nov 2023 LKR

spa

SUNDERLAND PEACOCK ARCHITECTS

SUNDERLAND PEACOCK & ASSOCIATES LTD.
HAZELMER, PRALICO ROAD, CLITHEROE
LANCASHIRE, BB7 2AG
T 01200 423178 F 01200 427328
E info@sunderlandpeacock.com
www.sunderlandpeacock.com



6958 -PL 02B