




East Elevation 1:100



North Elevation 1:100





West Elevation 1:100

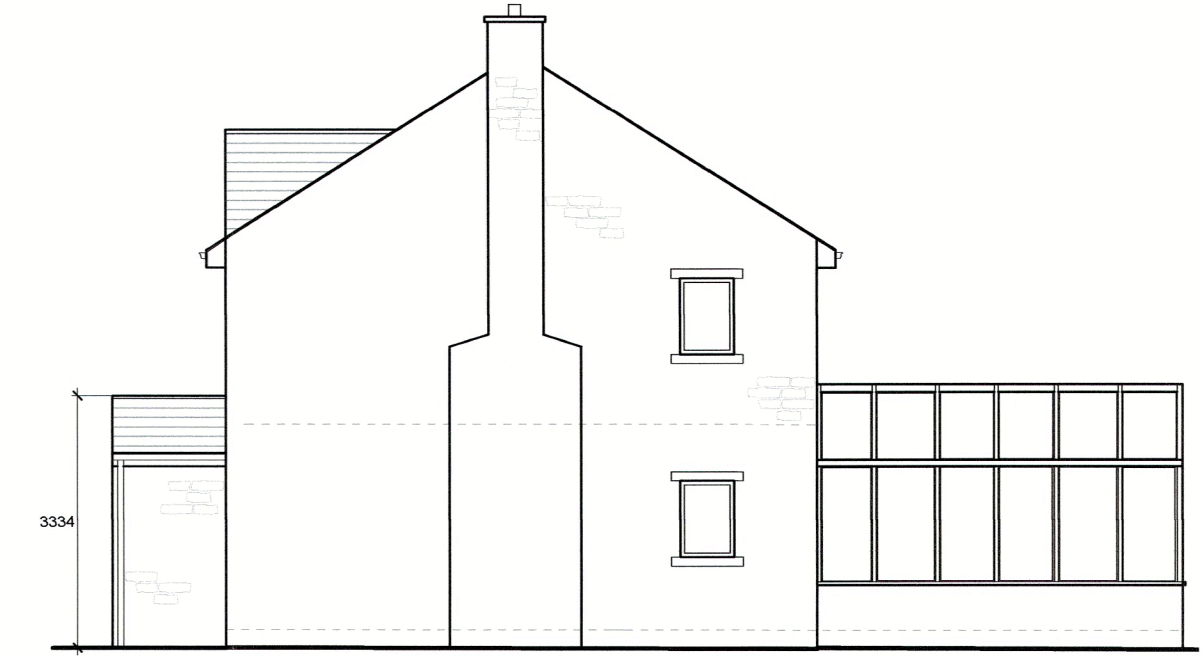

South Elevation 1:100

0 2 4 6m
1:100 Scale

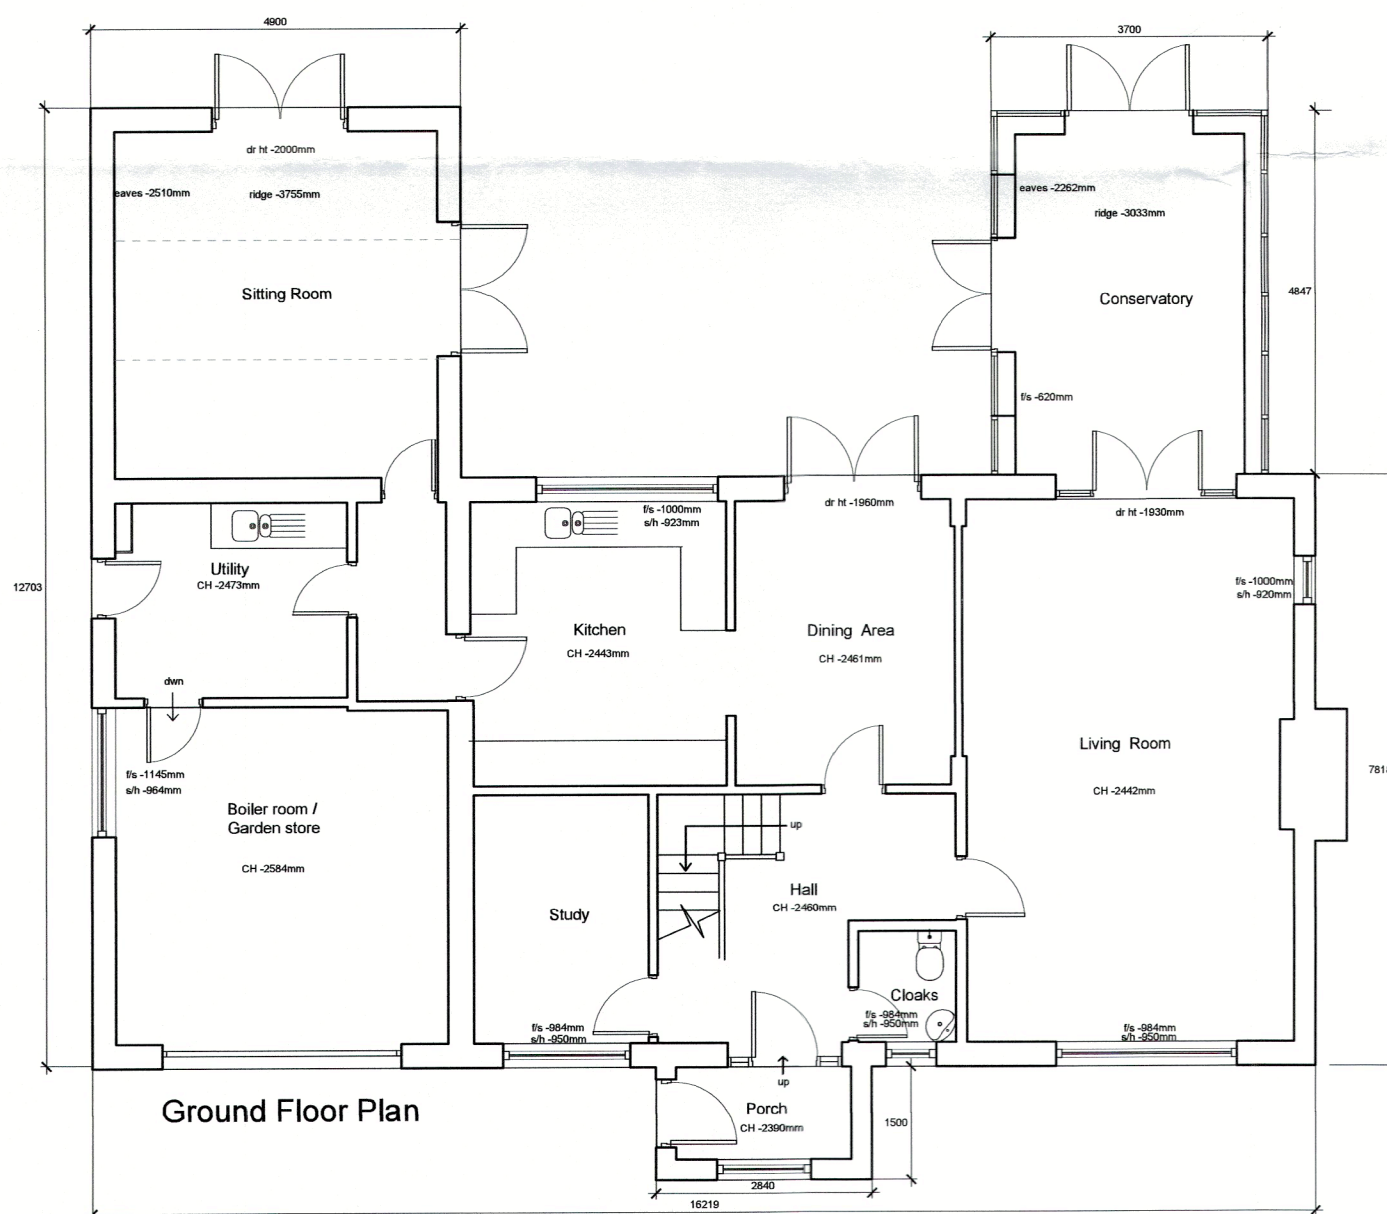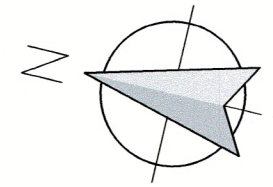

Ground Floor Plan



SITE PLAN 1:200 Scale

0 5 10 15m

REV- A Layout amendments 24/11/23

Client
Mr and Mrs Greenwood
Job Title
Proposed Alterations and Extension to
Redwoods
Thorneyholme
Dunsop Bridge

320231002P

Drawing Title
Existing Plans, Elevations and Site Plan

Scale
1:100/200@A1
Date
Nov 2023
Drawn
LKR

spa ARCHITECTS
SUNDERLAND PEACOCK & ASSOCIATES LTD.
HAZELHIRE, PIMLICO ROAD, CLITHEROE
LANCASHIRE, BB7 2AG
T 01200 423178 F 01200 427328
E info@sunderlandpeacock.com
www.sunderlandpeacock.com

6958 - PL01B