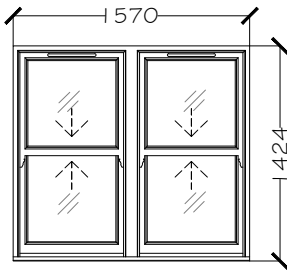
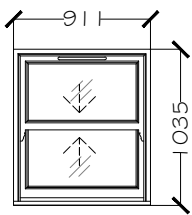
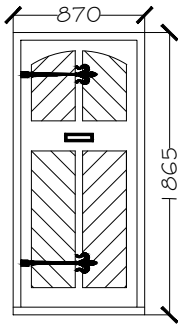
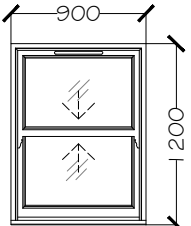



Proposed Windows and Doors


	Window Ref: W1
	Quantity: 2
	Material: Timber
	Type: Sliding Sash
	Size: to match existing opening
	Colour: White


	Window Ref: W5
	Quantity: 1
	Material: Timber
	Type: Sliding Sash
	Size: to match existing opening
	Colour: White

	Door Ref: D1
	Quantity: 1
	Material: Timber
	Type: Front entrance door
	Size: to match existing opening
	Colour: White

	Window Ref: W2
	Quantity: 1
	Material: Timber
	Type: Sliding Sash
	Size: to match existing opening
	Colour: White

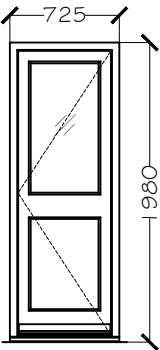	Door Ref: D2
	Quantity: 1
	Material: Timber
	Type: Single Door - Glazed upper pane
	Size: to match existing opening
	Colour: White

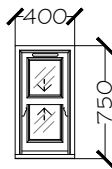	Window Ref: W3
	Quantity: 1
	Material: Timber
	Type: Sliding Sash
	Size: to match existing opening
	Colour: White

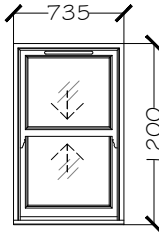	Window Ref: W4
	Quantity: 1
	Material: Timber
	Type: Sliding Sash
	Size: to match existing opening
	Colour: White

- Indicative window and door structural openings shown only.
- Existing structural opening sizes to be confirmed on site.
- Dimensions in millimetres unless stated otherwise



- This drawing is for Planning Application purposes only
- All critical dimensions to be verified on site.
- Any discrepancies are to be notified to Podium Surveying LLP immediately.
- This document is copyright of Podium Surveying LLP.
- To be read in conjunction with written window specification and details.

- D1 is not being replaced and will be retained.

Proposed Window and Door Schedule  
Scale 1:50 @ A-3

Ref: 2310-CR-PA-PS

7 Clitheroe Road  
Sabden  
Clitheroe  
BB7 9HD

Client: Anglian

Drawn by: SH  
Date: December 2023

Podium Surveying LLP  
Unit 307  
The Biscuit Factory  
Drummond Road  
London  
SE16 4DG

Tel: 0203 142 6674  
Mob: 07753 496 220  
Email: sheer@podiumllp.com  
Web: www.podiumllp.com

