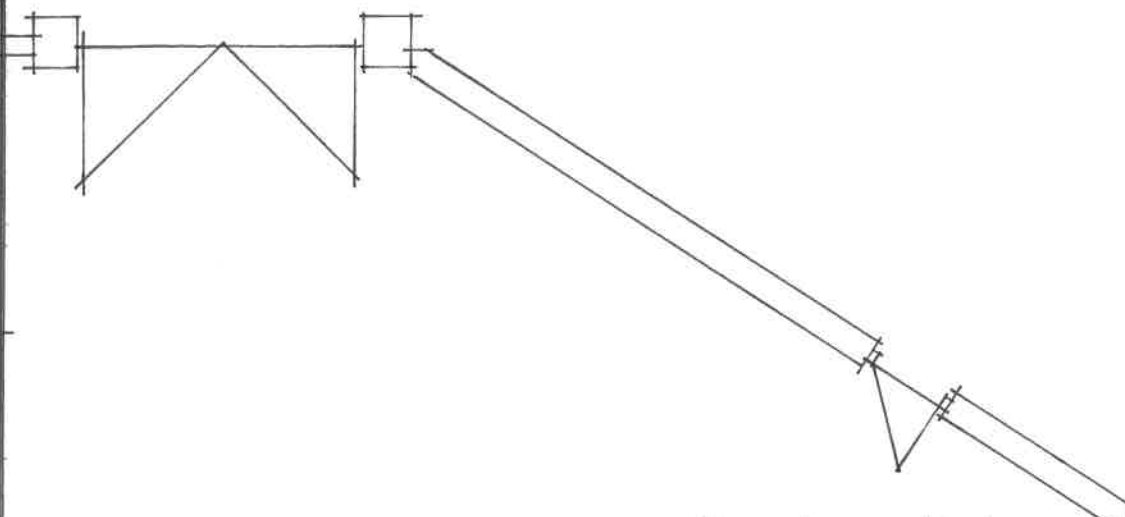
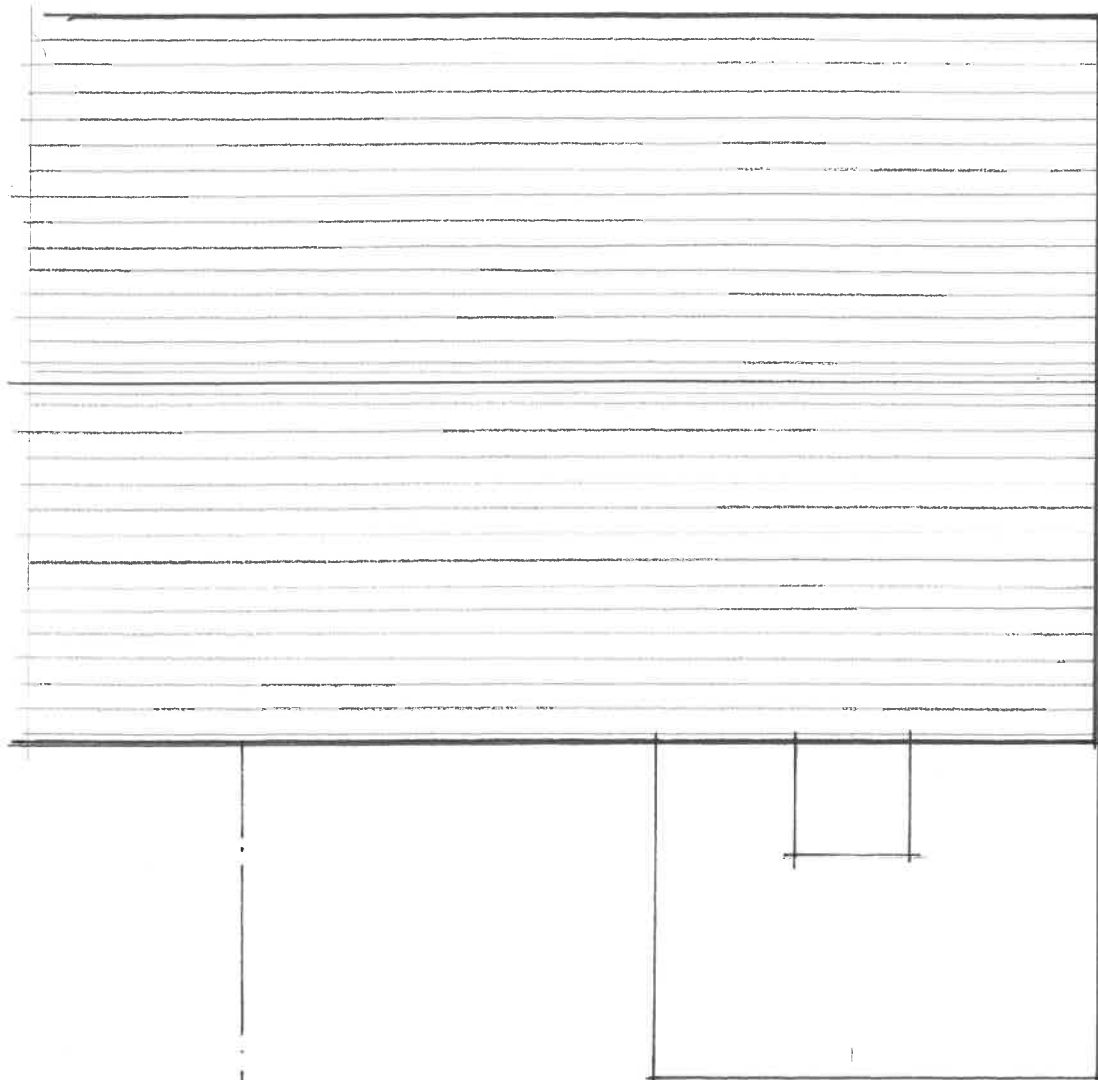


REMODELLED ROOF LINE
FINISHED IN EXISTING
BLUE SLATE AND
NEW BLUE SLATE TO
MATCH.

RWP LOCATION AS EXISTING
ALL SURFACE WATER GOES TO
MATCH EXISTING BLACK UPVC.

3M X 3.5M LIGHT FURNITURE
STORAGE ROOM WITHIN GARAGE
ROOF SPACE.

NATURAL STONE WALLS
TO SITTING AREA

STEPS UP TO ELEVATED SITTING AREA
(2.5M X 2.5M) UTILISED FOR THE
PURPOSE OF RETAINING A SCENIC
VIEWING SPACE. FINISHED IN
NATURAL STONE PAVING TO FANS.

RWP

DOWN

BLUE SLATE ROOF AND
RIDGE TO MATCH EXISTING.

PROPOSED ROOF PLAN & SITTING AREA.

1 HIGHER STANDEN HEY FARM
CLITHEROE, LANCs.

DRAWING N^o. 18/2013/04.

SCALE 1:100

DECEMBER 2013.

ROOF PLAN & SITTING AREA.