
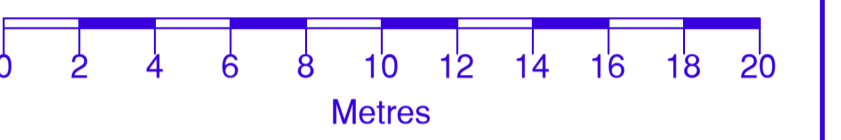


Notes

All Dimensions to be checked on site. Walls shown on plans are not to be assumed to be solid & should be checked for thickness, construction, load bearing capacity & stability.

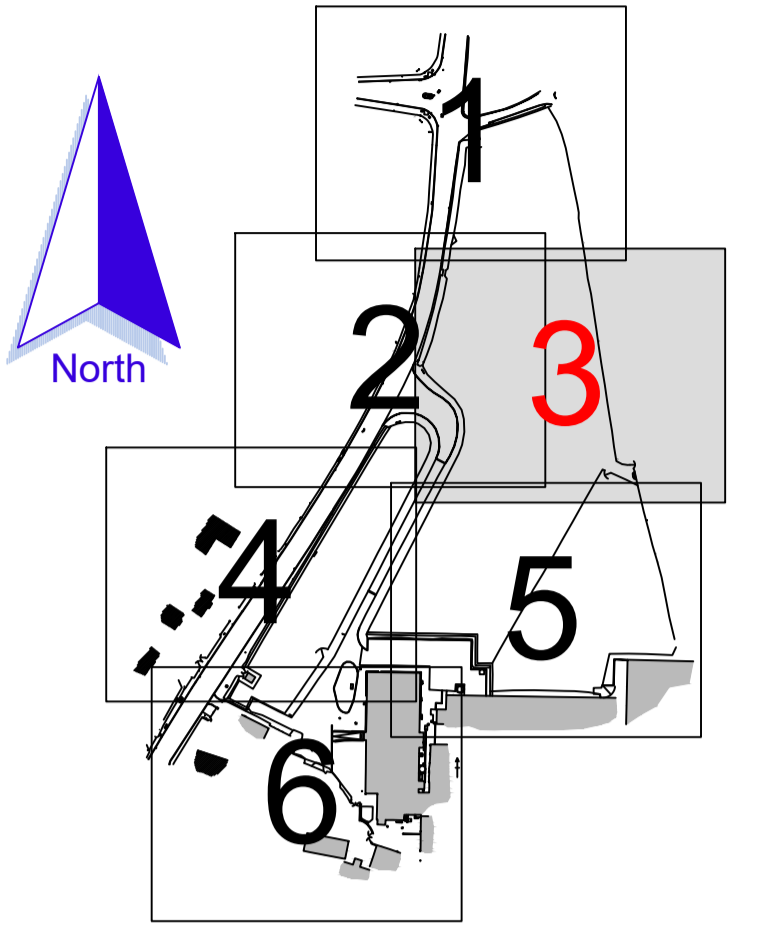

ABBREVIATIONS

- BOL Bollard
- BT BT Cover
- CH Cable Height
- CL Cover Level
- DK Drop Kerb
- EH Eaves Height
- GU Gully
- LP Lamp Post
- MH Man Hole
- RH Ridge/Roof Height
- RWP Rain Water Pipe
- SP Sign Post
- SVP Soil Vent Pipe
- TF Top of Fence
- TH Top of Hedge
- TW Top of Wall
- WV Water Valve

NOTE

All levels and coordinates relate to OSGB36(15) using GNSS data. Levels defining edge of carriageway are observed at channel (bottom of kerb).

Rev.0 Description. Issued



2 Berkshire Close | Wilpshire | Blackburn | Lancashire | BB1 9NG
 tel 01254 614055 fax 01254 209754 e-mail sales@tricadsolutions.co.uk

Site Address

Alston Dairy Ltd,
 Preston,
 PR3 3BN

Project Description
 Site Survey

Drawing Title

Existing
 Site Layout

Scale	Date	Drawn By
1:200@A1	02/06/2023	SN/IW

Drawing Number
 TRI-4135-03