



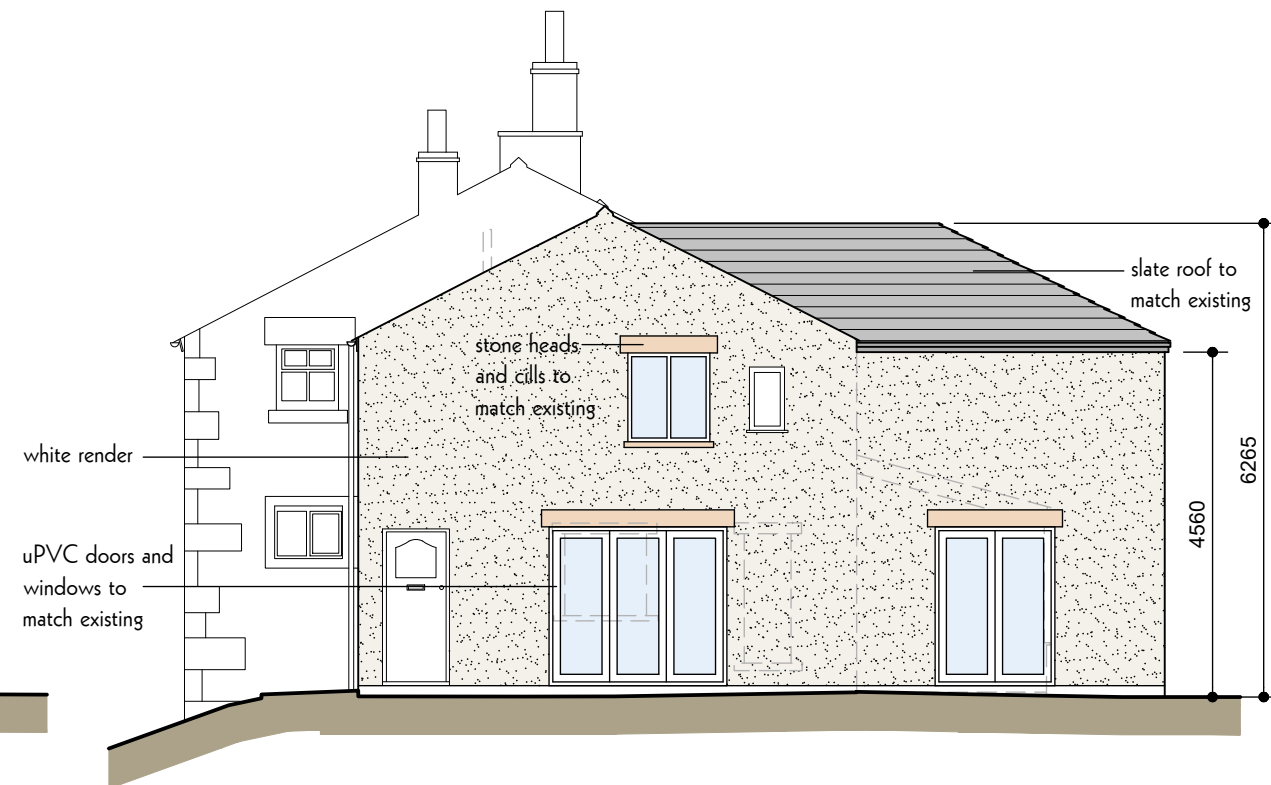

North West Elevation

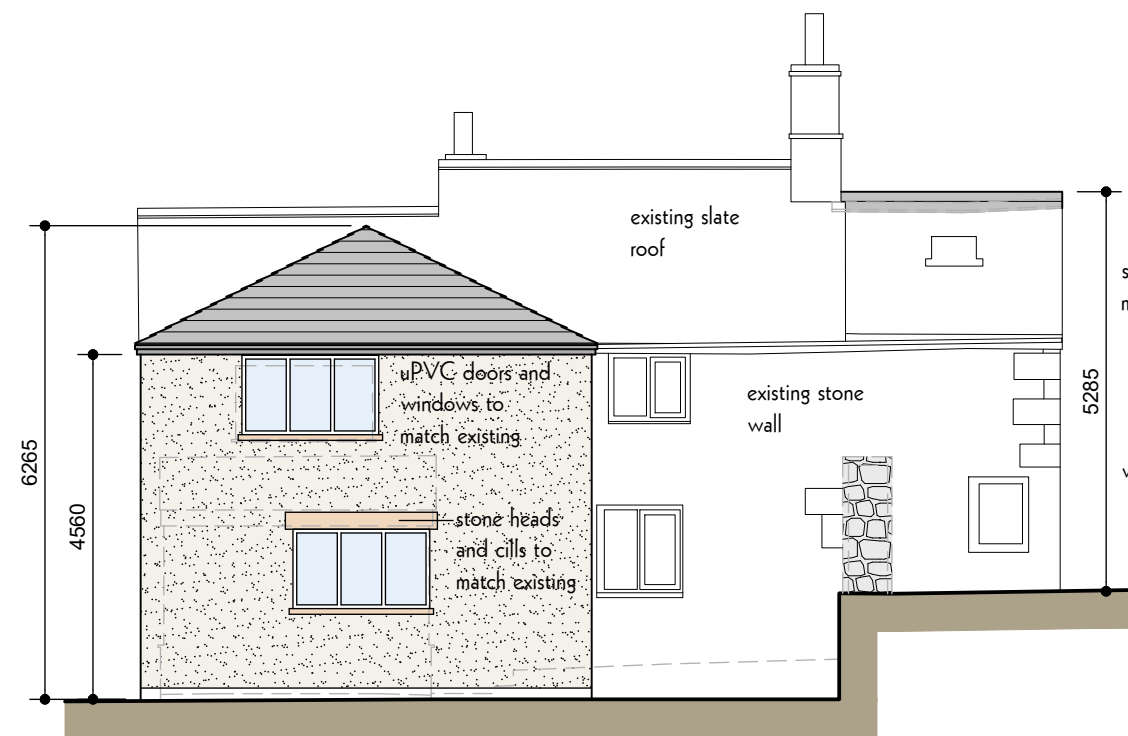

South West Elevation



South East Elevation



North East Elevation

5 The Dene, Hurst Green, Clitheroe, BB7 9QF Proposed Elevations

