


Key

- + 00.00 retained levels
- x 00.00 proposed levels

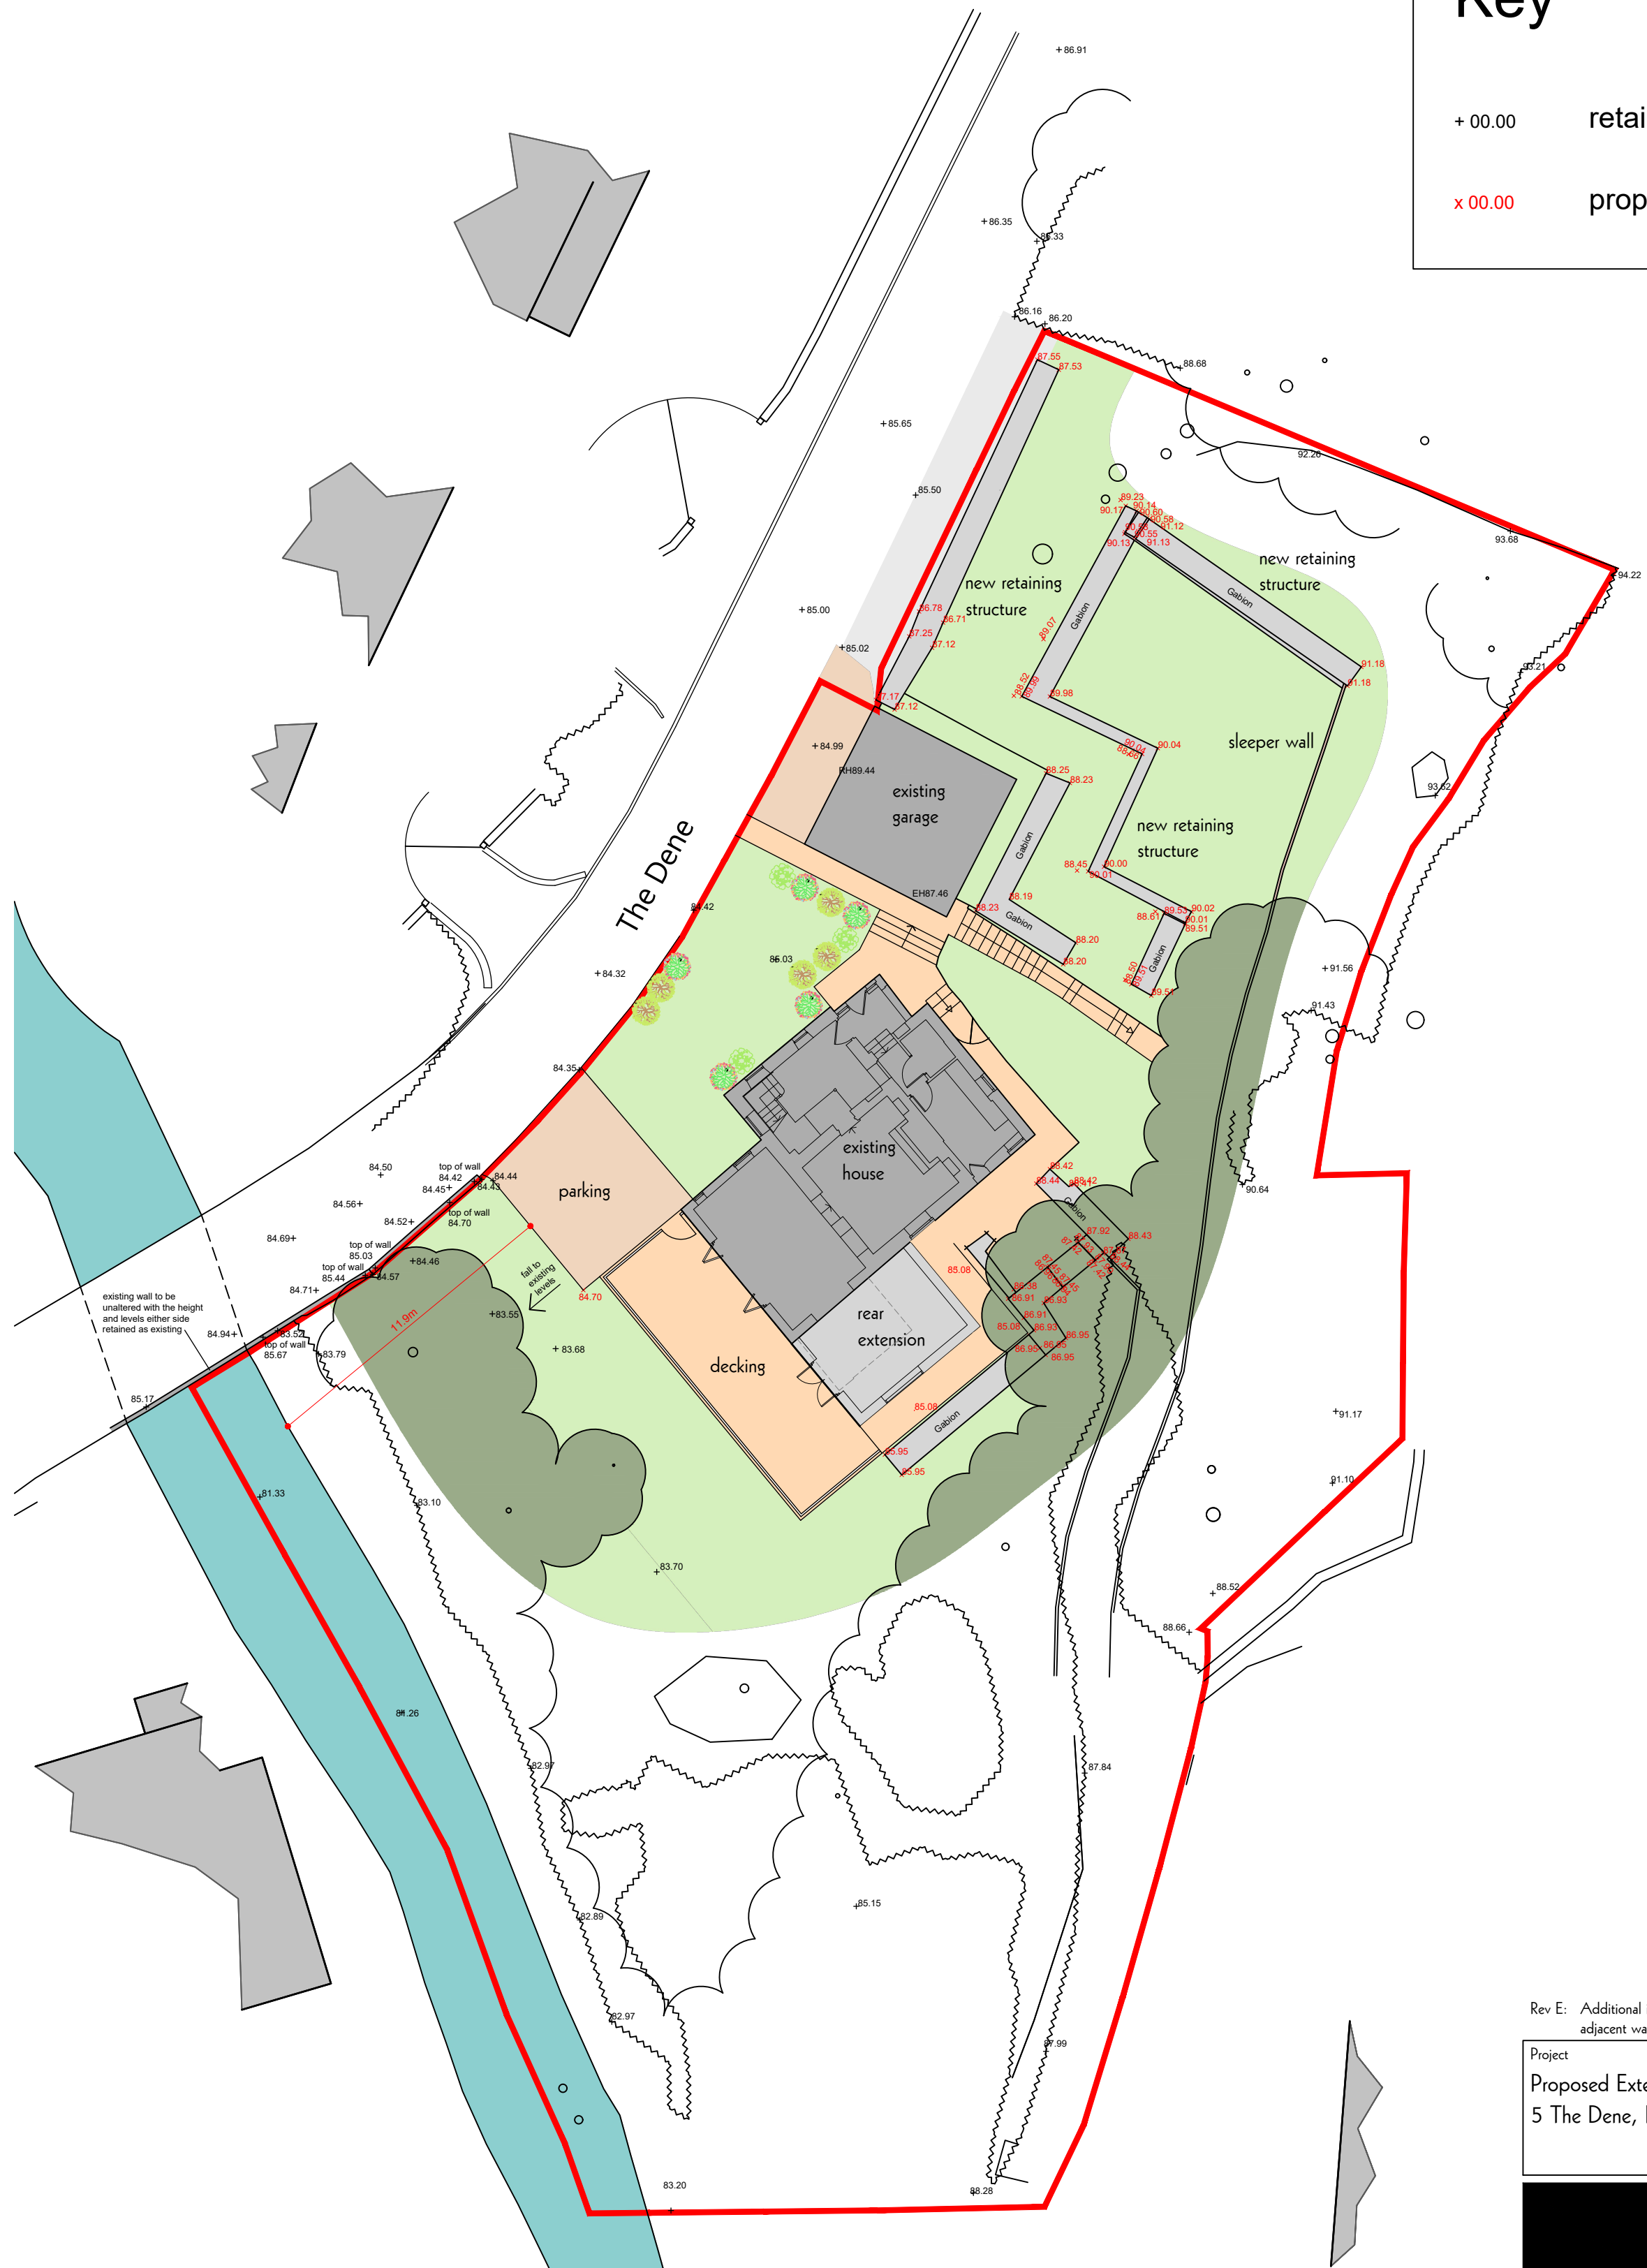

5 The Dene, Hurst Green, Clitheroe, BB7 9QF

Proposed Site Layout

0 4m 8m 12m

Rev E: Additional information added to the bridge and adjacent wall 12/06/24

Project
Proposed Extension
5 The Dene, Hurst Green, Clitheroe

PWL
ARCHITECTURE

31 Chapel Brow Leyland Preston PR25 3NH
Tel 01772 467404 E Mail: info@pwlarchitecture.com

Scale
1:200@A2 +
1:400@A4

Date
October 2023

Drawn
CTA

Drwg No
1424-PL06E